



Proposed Basement -3 Level
Scale 1:100

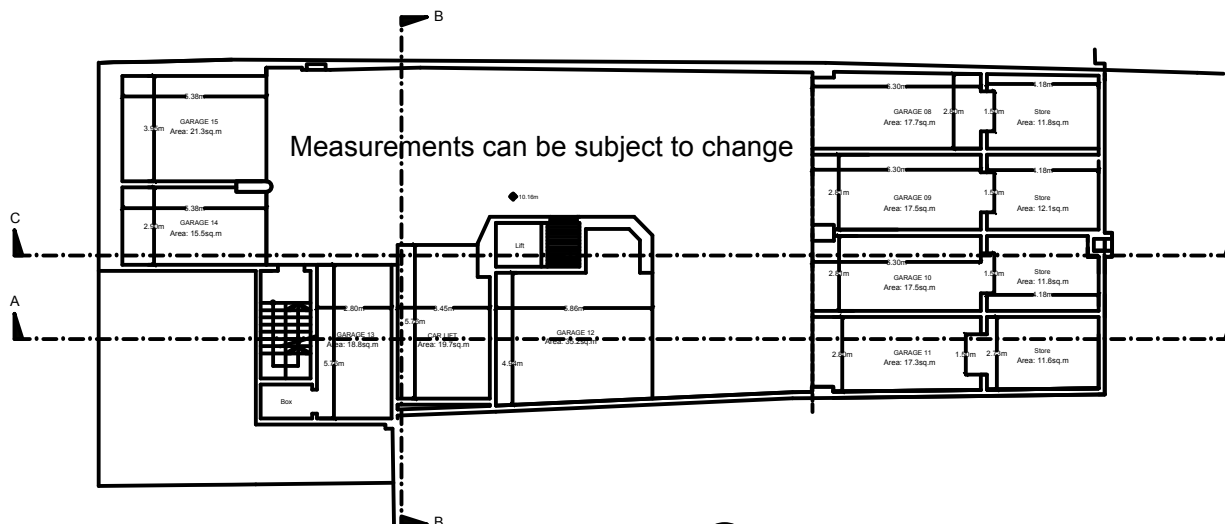

Proposed Basement -2 Level
Scale 1:100

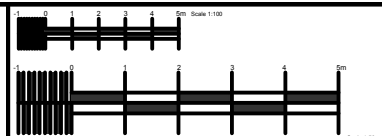

Measured Areas and dimensions indicated are to be used for MEPA reference only
Copyright© Ruben Sciortino, 04 May 2018

PROJECT TITLE:
CONSTRUCTION OF APARTMENT BLOCK
TRIQ IL KBIRA
ST JULIANS

DRAWING TITLE:
PROPOSED FLOOR PLANS

DRAWN BY: AB/RSV/MT	CHECKED BY: RS/AB	CLIENT: MR. M. BUGEJA
		JOB No: 1172/15
		DATE: May/18
		SCALE: 1:100
		DRG No: 1172/15 - 04
		REV: 1

ARCHITECT'S SIGNATURE