


BASEMENT LEVEL -1
Scale 1:100

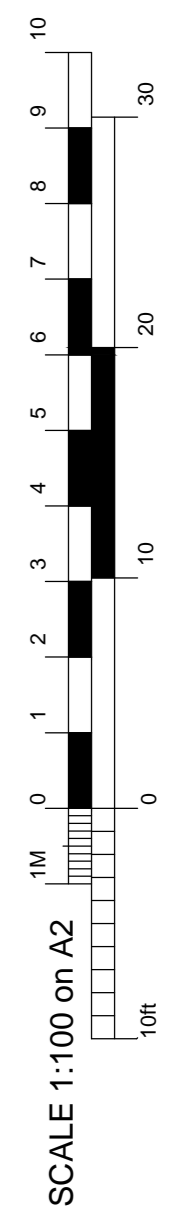

- To Construct
- To Demolish

IGA Ivynne Gritti Architects IGA, 128, Psaila Street, Birkirkara. Tel: 21490937 - Fax: 21490937 - Mobile: 7905 5118 email: ig@ivynnegritti.com web: www.ivynnegritti.com	
Drawing title: BASEMENT LEVEL -1	
Project title: MELLIEHA SITE	
Client: MR M. BUGEJA	Revision Drawing: <div style="font-size: 2em; text-align: center;">A</div>
Drawn by: IG	Drawing Number: <div style="font-size: 2em; text-align: center;">04</div>
Scale: 1:100 on A2	
Date: 2018-11-29	