


**Proposed Basement**  
Scale 1:100

SCALE 1:100  
0 1 2 3 4 5m


SCALE 1:50  
0 1 2

No.	DESCRIPTION	DATE
REVISIONS		

- ▭ Proposed Construction
- ▭ Proposed Demolition

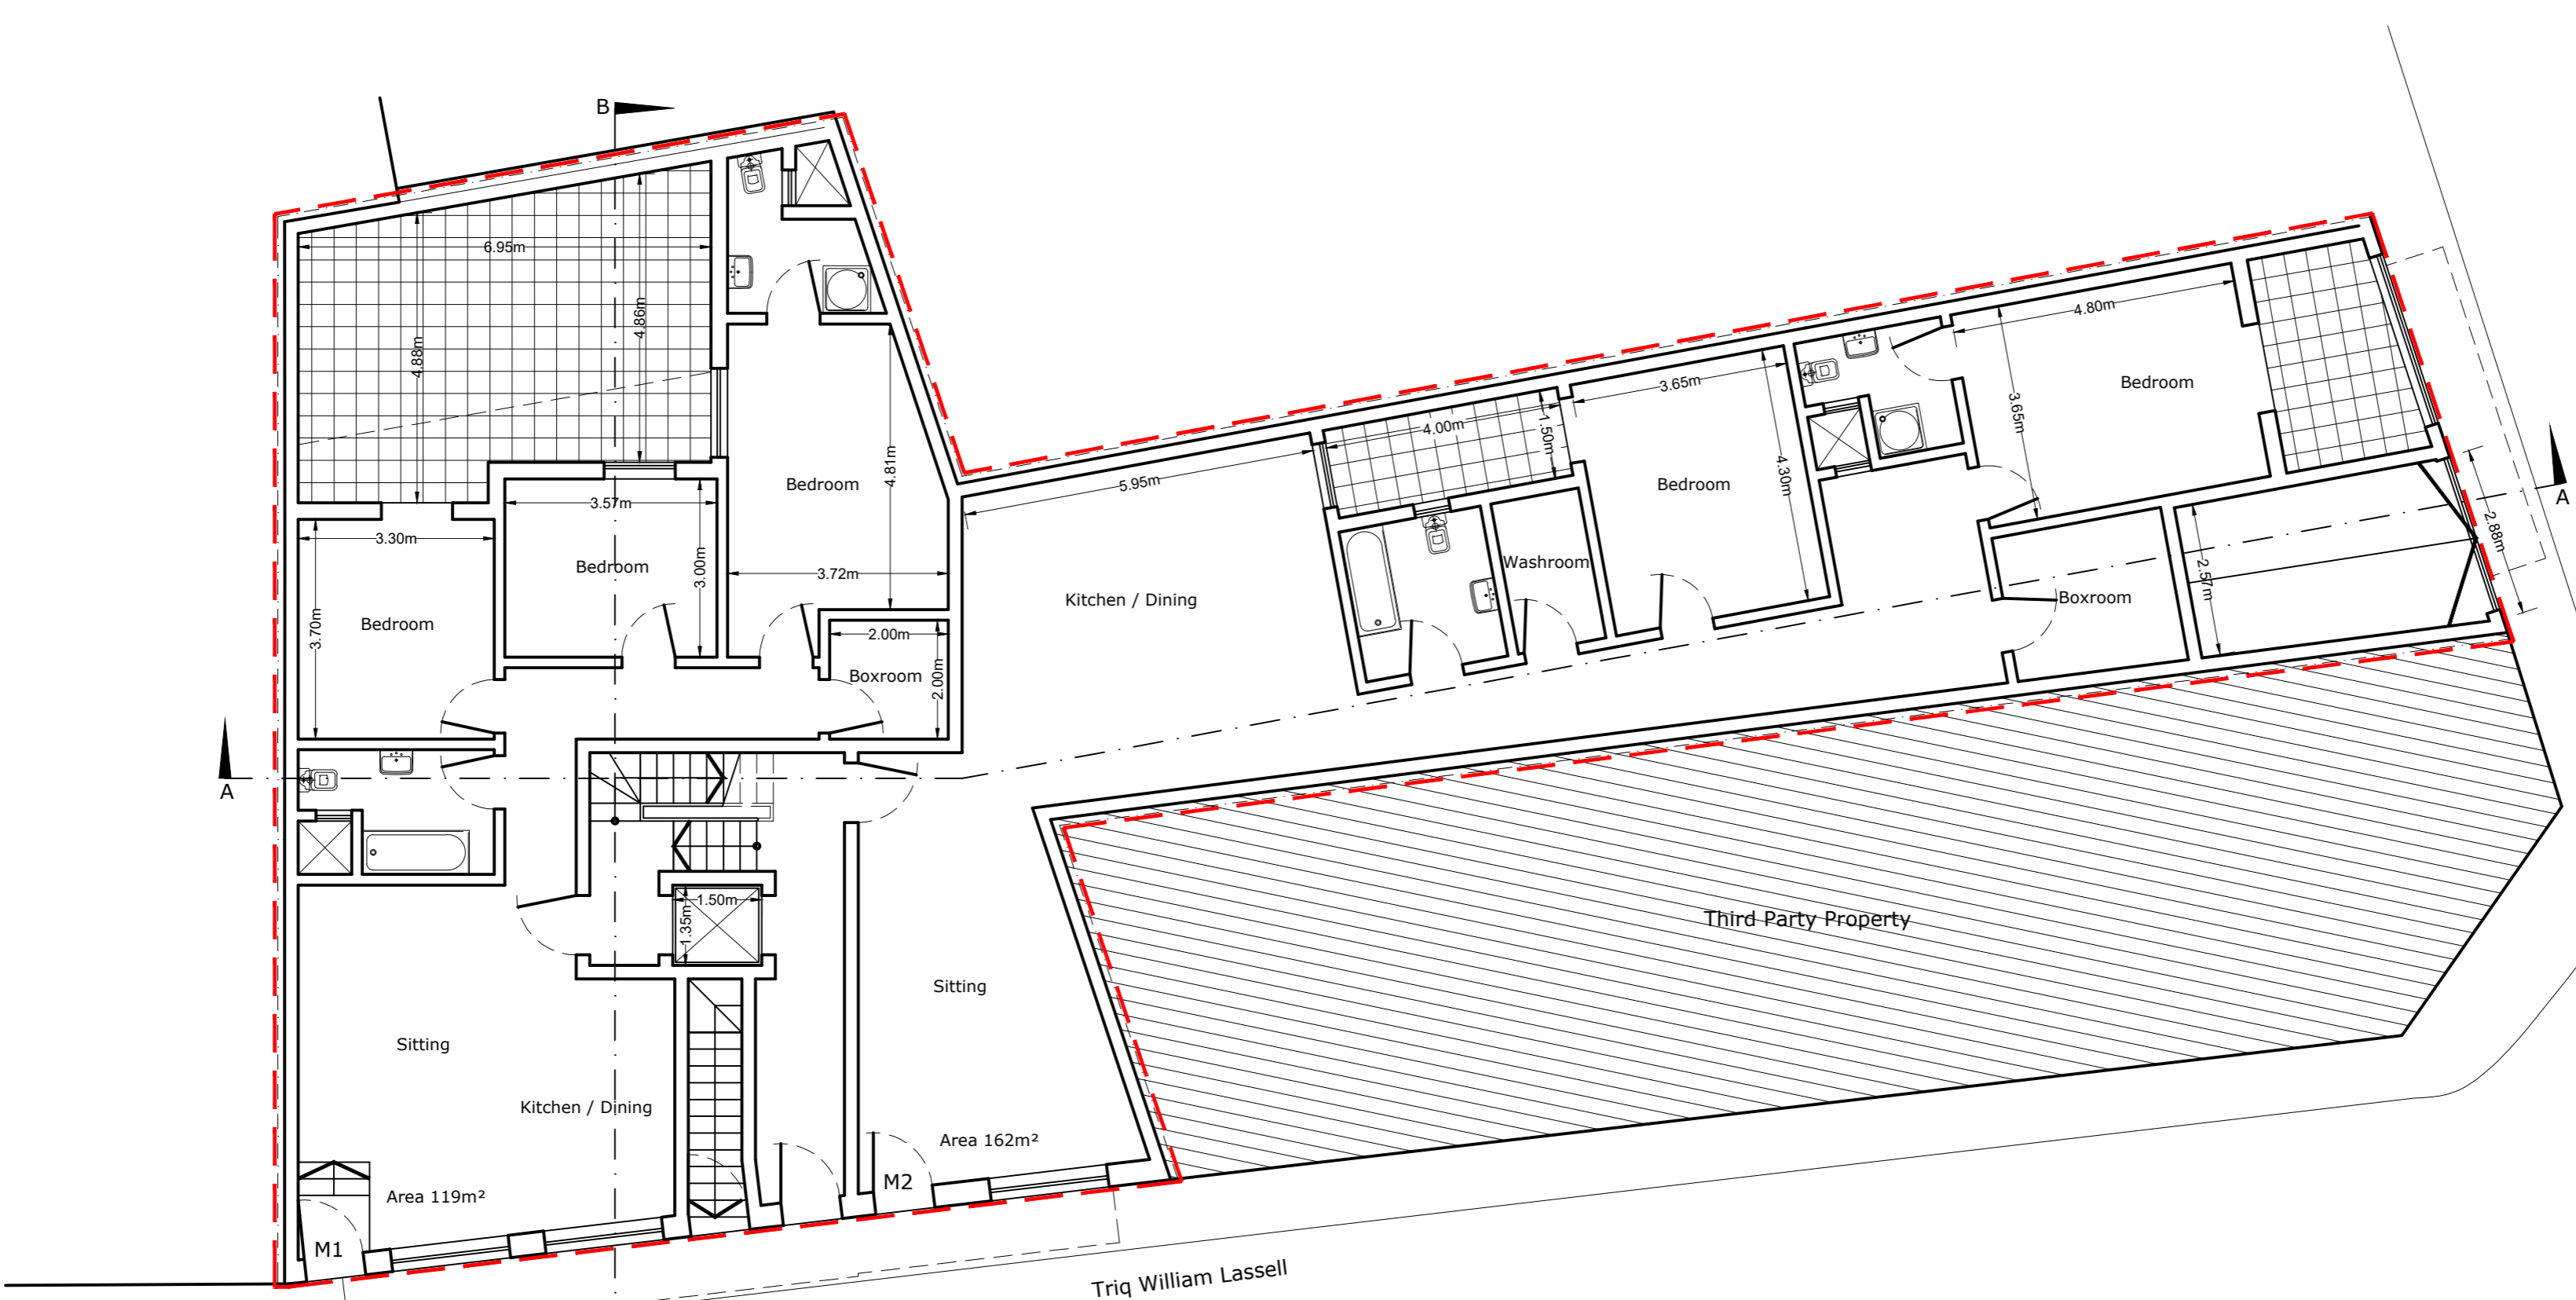

**Proposed Ground Floor**  
Scale 1:100

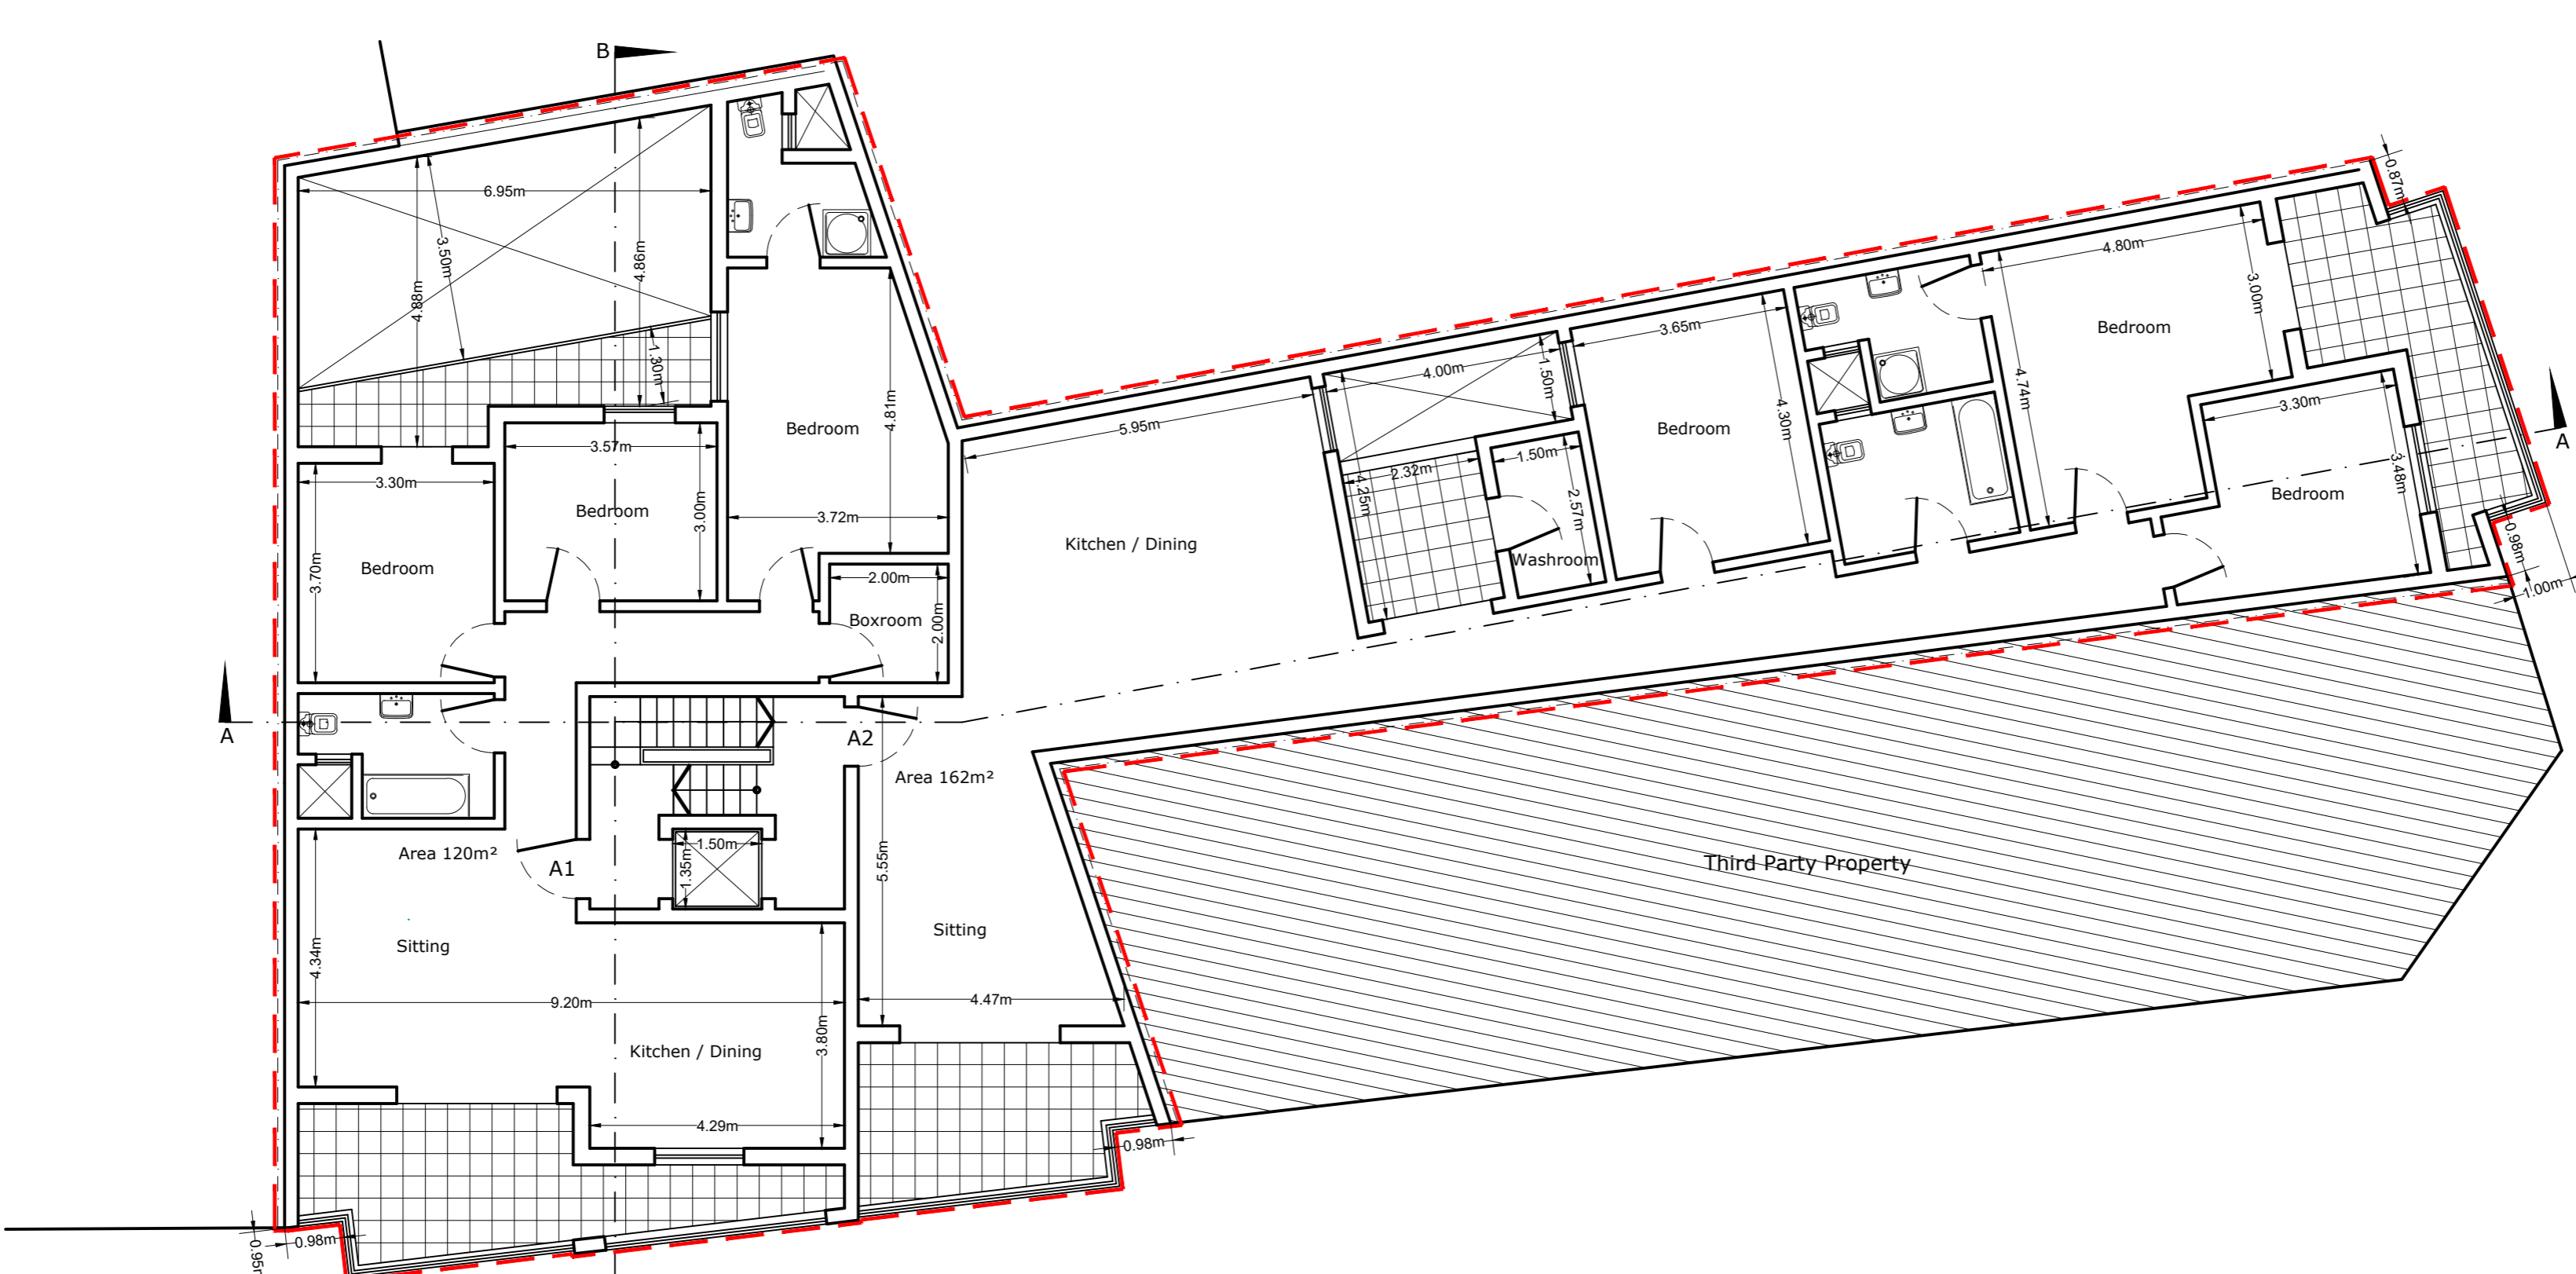

**Proposed First Floor**  
Scale 1:100

© Copyright, Joseph Grech A & CE July 2017

**JOE GRECH**  
P.E.R.A (Flood), A.R.C.E.

Office No. 7, Cospicua Road, Cospicua Rd., Paola, PA 1907  
Tel: 91 880008, Fax: 91 880017, 91880012, 91880013

*Proposed Development At*  
*Triq William Lassell & Triq Cospicua*  
*Figura*

*Proposed Basement, Ground &*  
*First Floor*

*Ms. Laura Bartolo*

*July 2017* *P.C.* *J.G.*

*A1\_1:100* *17070-02\_02*