

DEVELOPMENT APPROVED
IN PA 0000/18

DEVELOPMENT SET IN THE BOUNDARIES OF PA 0005/17


Upper Basement Floor

PERIT ELENA BORG COSTANZI

ARCHITECT + CIVIL ENGINEER

67, George Borg Olivier Str., Sliema SLM 1807
tel/fax : 00356 21 37 60 33 mob : 00356 9944 1232

PROPOSAL Mscala			
CLIENT	Mr. Michael Bugeja	DATE	18-02-2019
DRAWN BY	---	JOB NUMBER	0000/00
CHECKED BY	EBC	DRAWING NUMBER	00
SCALE	1:100	PAPER SIZE	A2

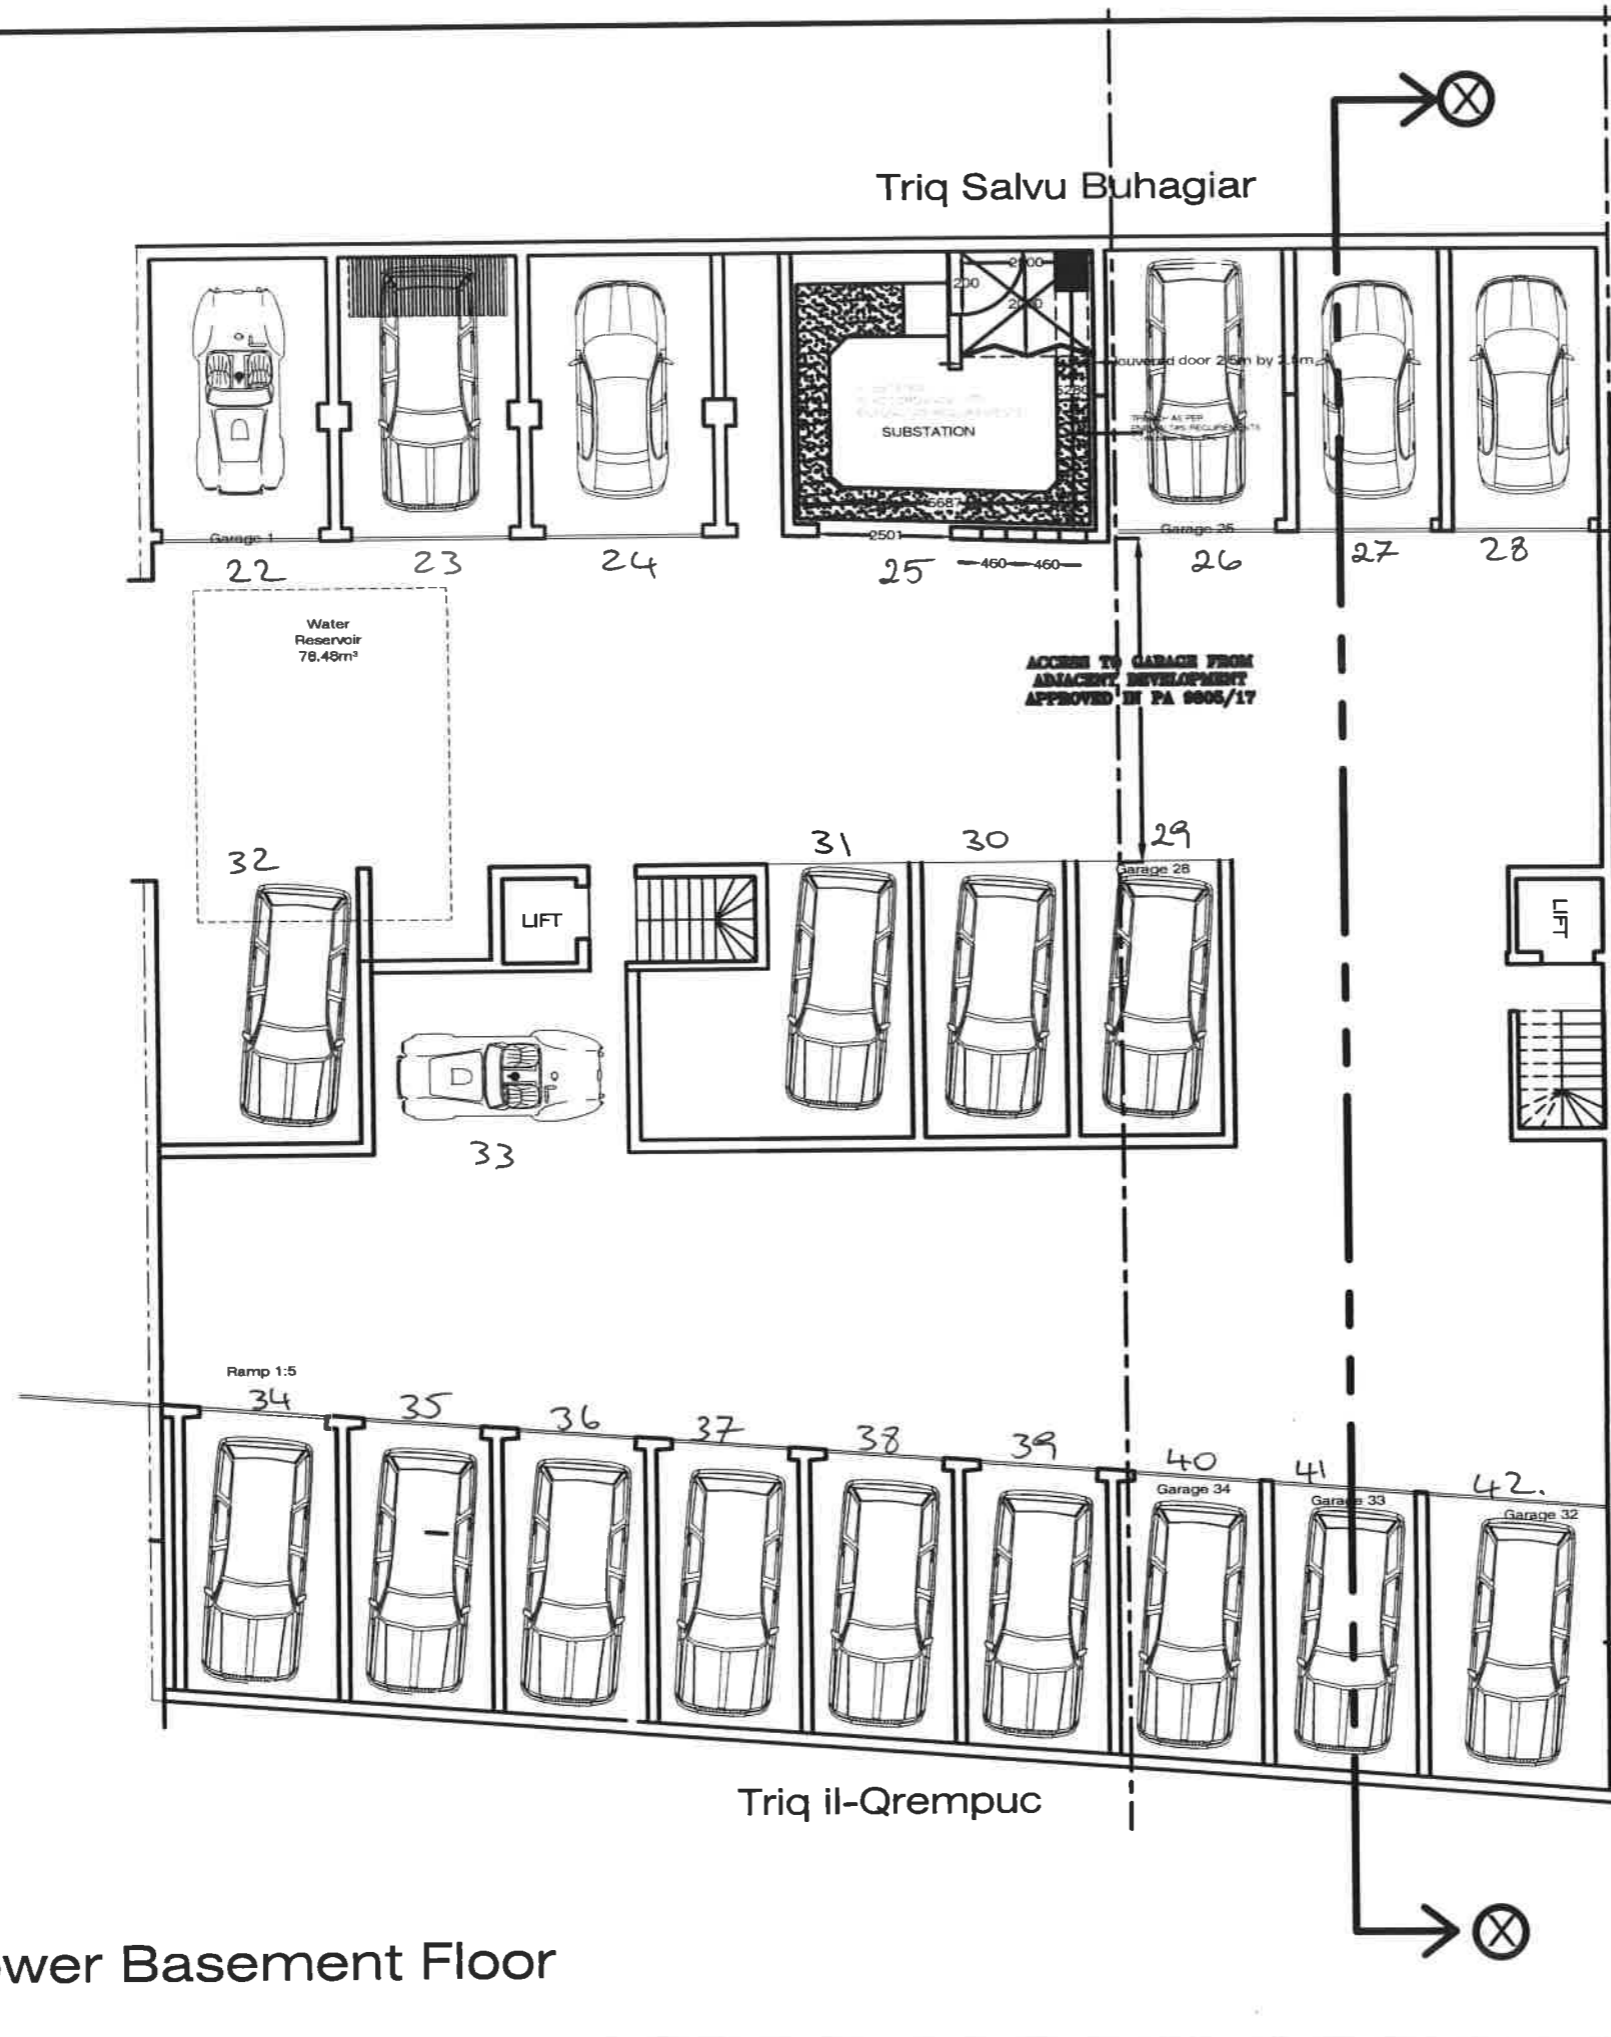

Lower Basement Floor

PERIT ELENA BORG COSTANZI

ARCHITECT + CIVIL ENGINEER

67, George Borg Olivier Str., Sliema SLM 1807
tel/fax : 00356 21 57 60 33 mob : 00356 9944 1232

PROPOSAL
Mscala

CLIENT	Mr. Michael Bugeja	DATE	18-02-2019
DRAWN BY	---	JOB NUMBER	0000/00
CHECKED BY	EBC	DRAWING NUMBER	00
SCALE	1:100	PAPER SIZE	A2