



LEVEL -1

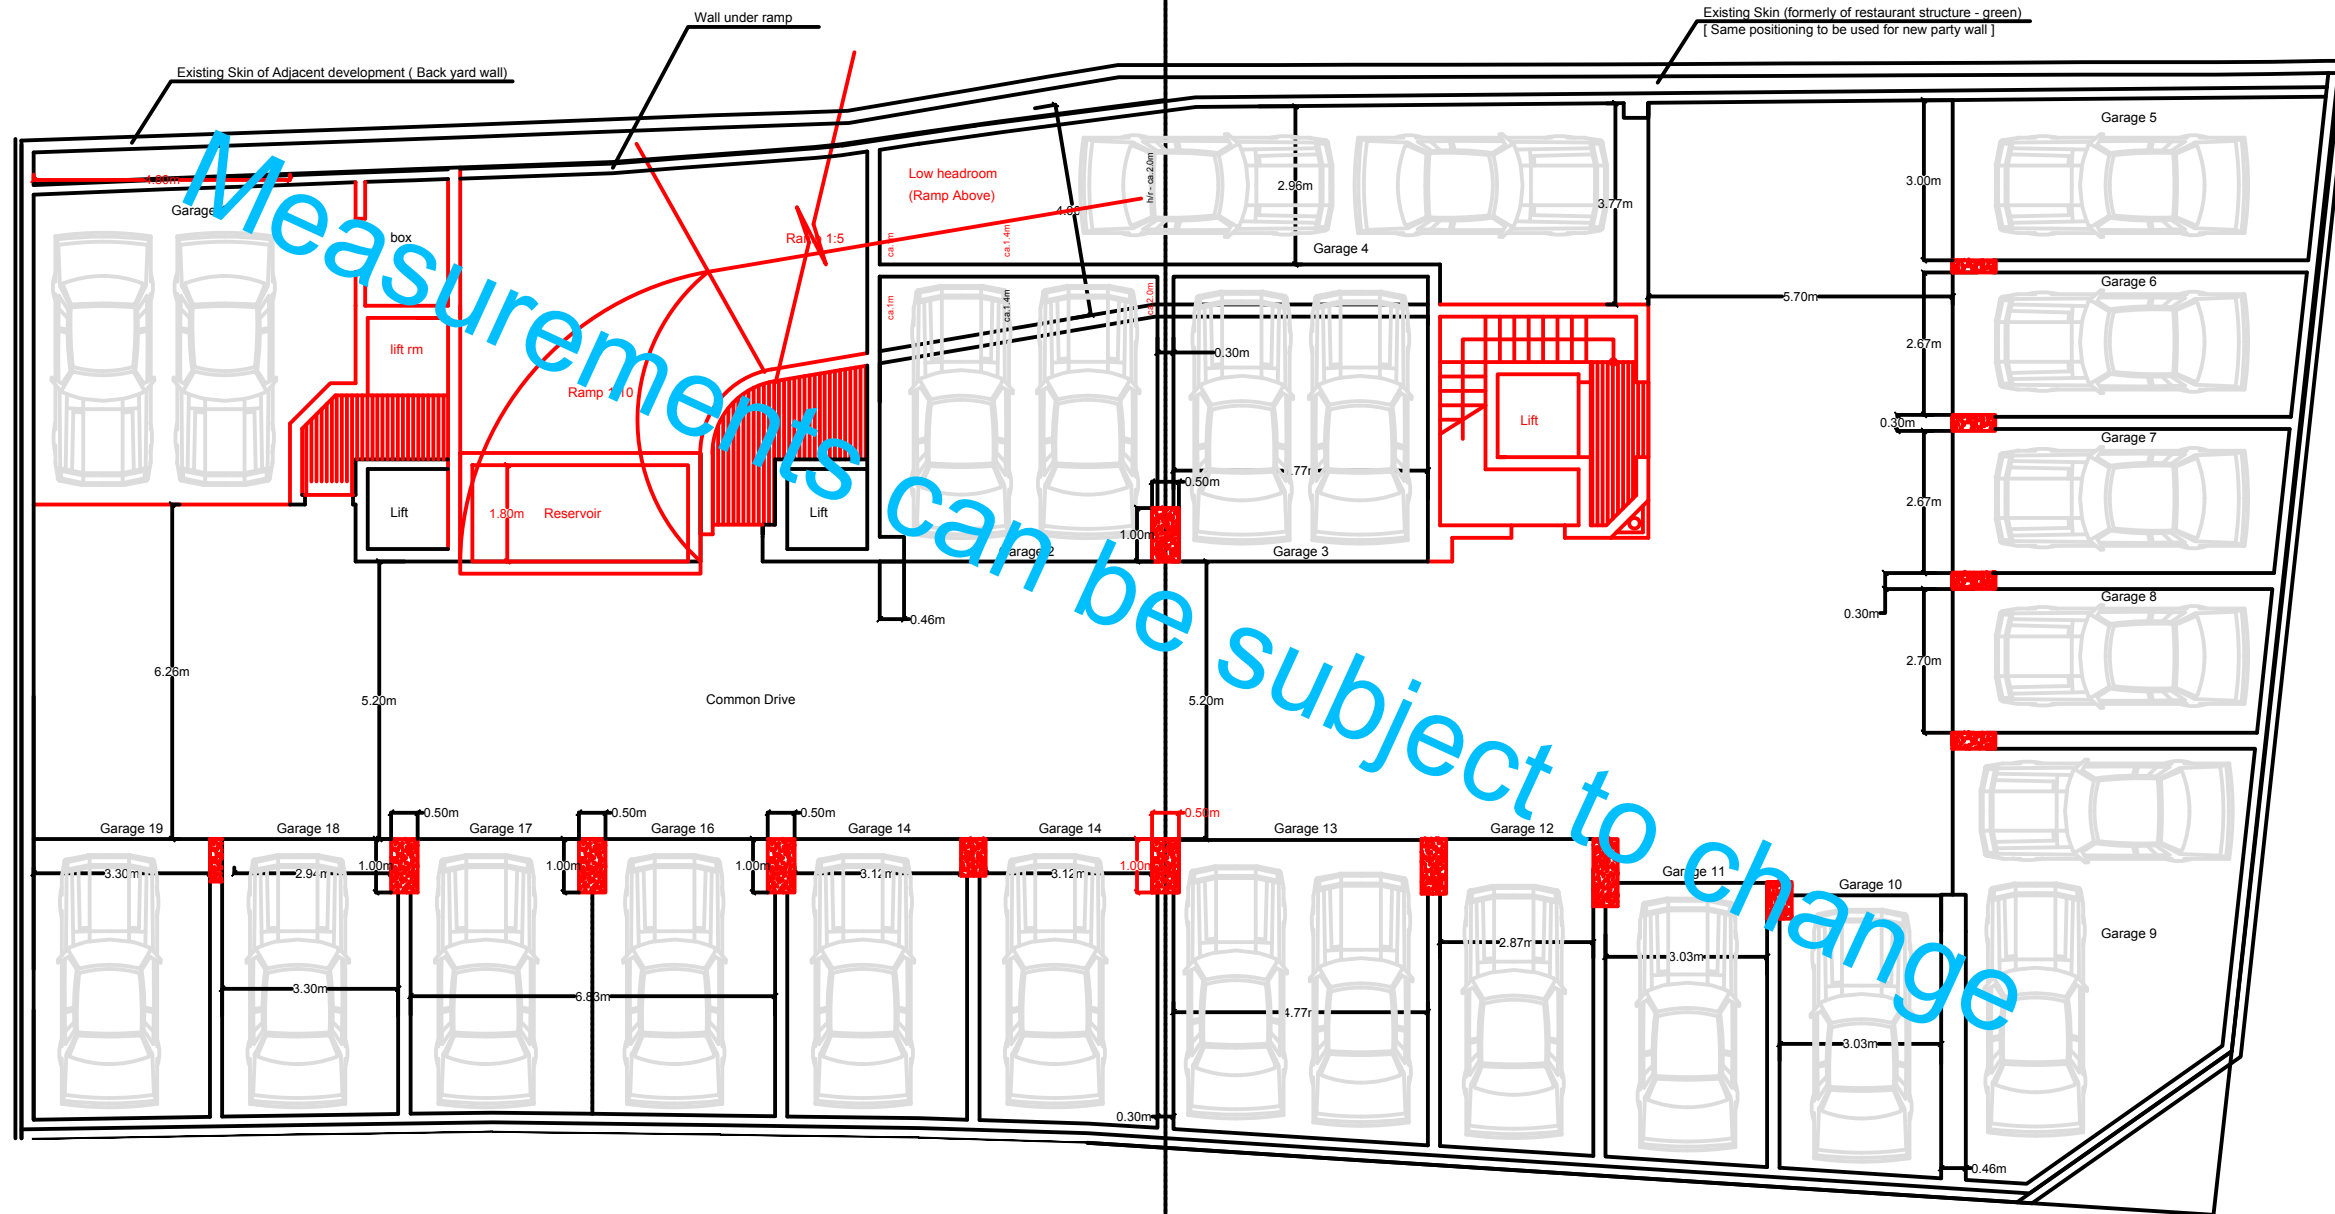

Red Colour : Proposed
 25 in No. Parking Spaces.

Basement Floor

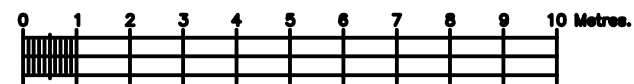

Scale 1 : 100.

| | | |
|---|--------------------|---|
| ARCHITECT - CONSULTANT : Dr. VINCENT BUHAGIAR A & CE. B.E. & A. (Hons), M.Sc. (Lond.), Ph.D. (Wales) | | OFFICE ADDRESS : 157, Main Street, Gwent, NP23 5TA. |
| COMMISSION : Shop, Apartments & Penthouses with Underlying Garages at M'Soala. | | DWG. NO : 24.007.A.001 JOB REF : 24.007.A |
| DRAWING TITLE: Basement Plan - Car Garages Layout. | | SCALE : 1 : 100 DATE : 12/10/2018 |
| CLIENT : V. Buhagiar. | DRAWN BY : N.T. | REVISION NO : Q |
| CHECKED BY : - | APPROVED BY : - | DRAWN BY: N.T. |