


Upper Penthouse Floor



Roof Level

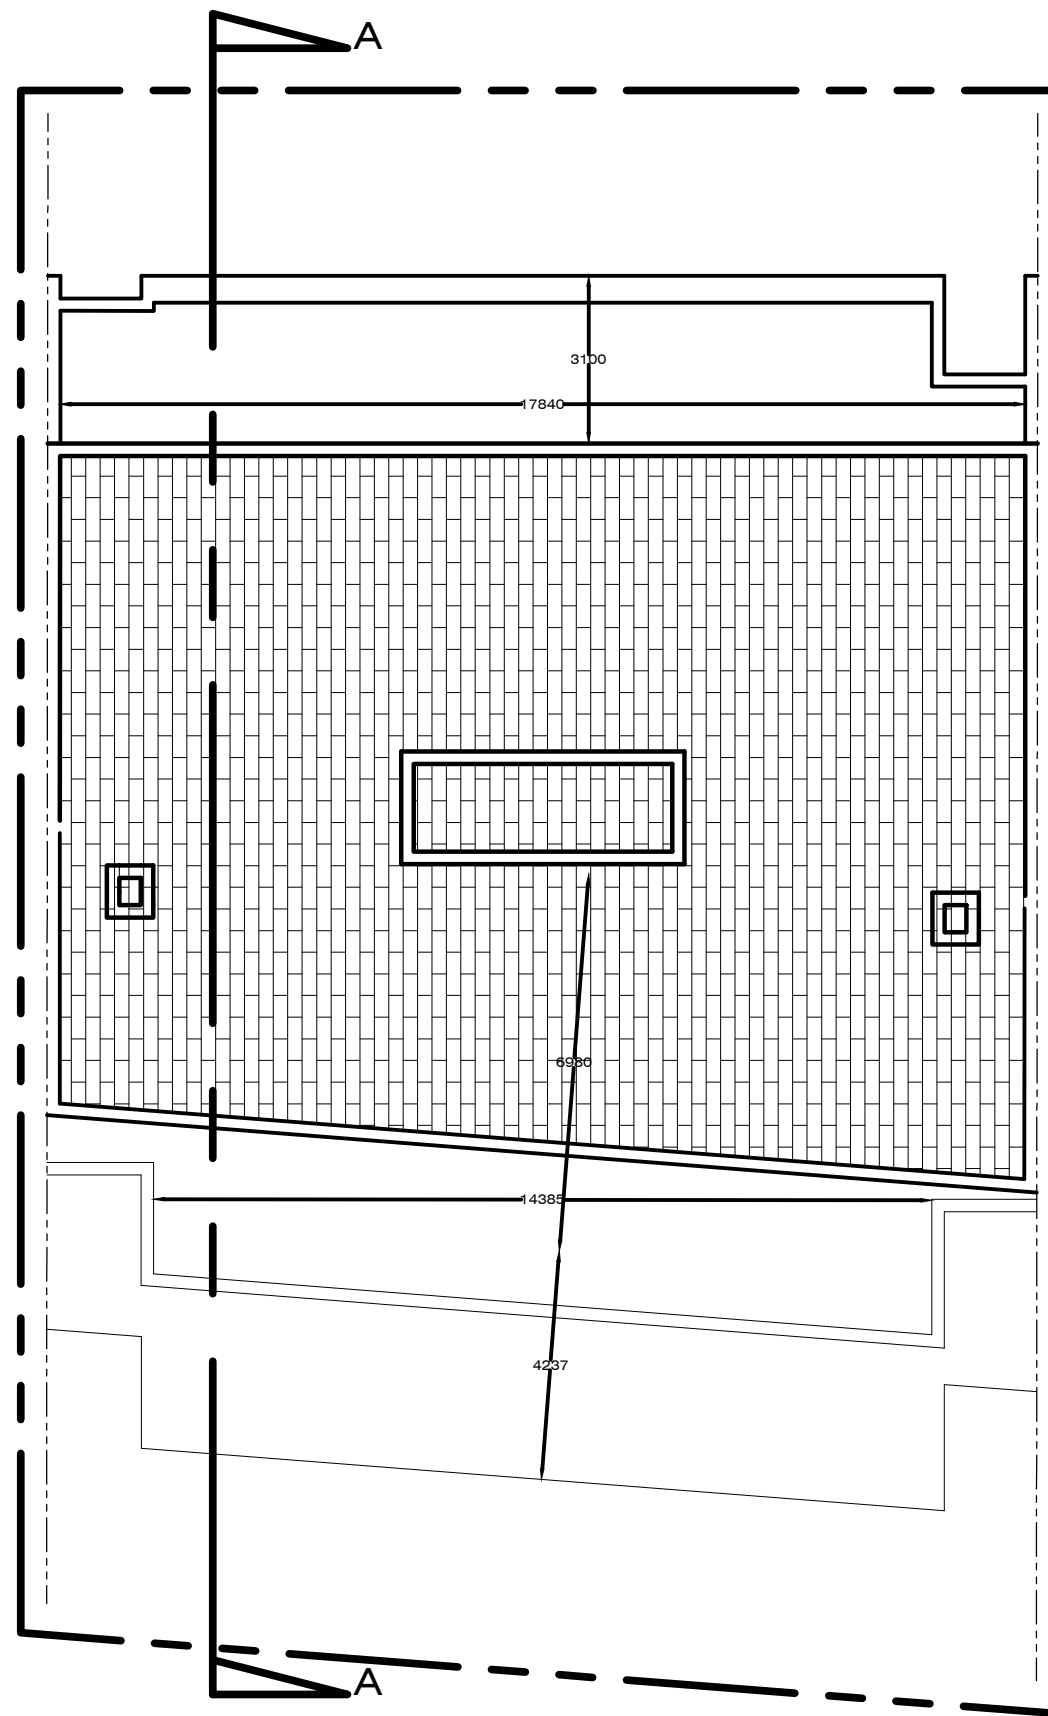

Scale:- 1:100

<b>PERIT ELENA BORG COSTANZI</b>			
ARCHITECT + CIVIL ENGINEER			
67, george borg olivier str., sliema slm 1807 tel/fax : 00356 21 37 60 33 mob : 00356 9944 1232			
PROPOSAL Mscala			
CLIENT	Mr. Michael Bugeja	DATE	06-11-2017
DRAWN BY	FB	JOB NUMBER	0000/00
CHECKED BY	EBC	DRAWING NUMBER	00
SCALE	1:100	REVISIONS	00
		PAPER SIZE	A2