


**BASEMENT LEVEL -2**  
Scale 1:100

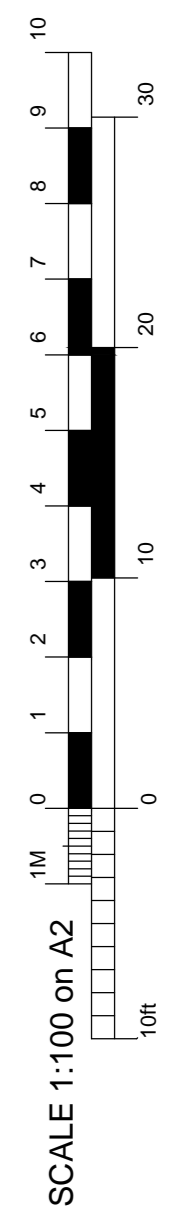

- To Construct
- To Demolish

<b>IGA Ivynne Gritti Architects</b> IGA, 128, Psaila Street, Birkirkara. Tel: 21490937 - Fax: 21490937 - Mobile: 7905 5118 email: ig@ivynnegritti.com   web: www.ivynnegritti.com	
Drawing title: <b>BASEMENT LEVEL -2</b>	
Project title: <b>MELLIEHA SITE</b>	
Client: <b>MR M. BUGEJA</b>	Revision Drawing: <div style="font-size: 2em; font-weight: bold; text-align: center;">A</div>
Drawn by: <b>IG</b>	Drawing Number: <div style="font-size: 2em; font-weight: bold; text-align: center;">03</div>
Scale: <b>1:100 on A2</b>	
Date: <b>2018-11-29</b>	