


Measurements can be

subject

CAUTION

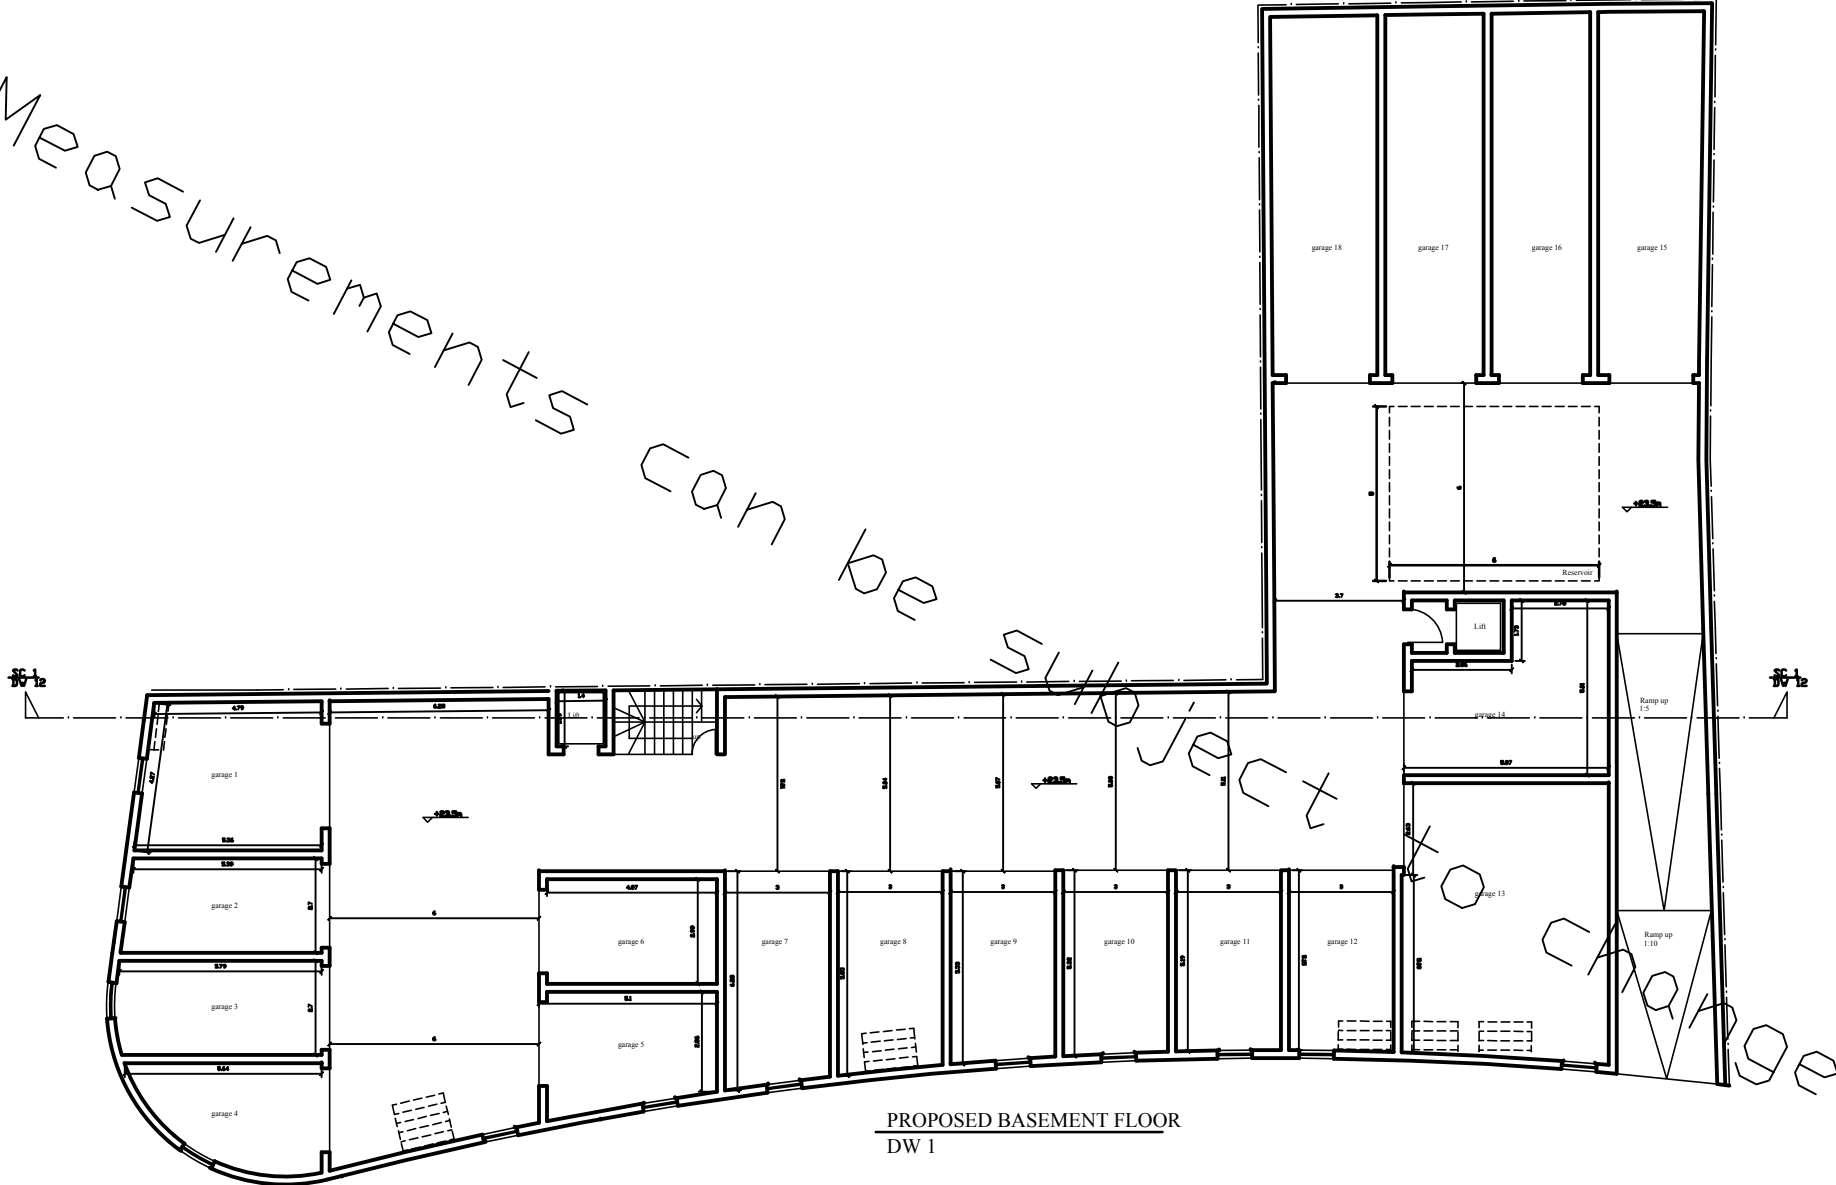

PROPOSED BASEMENT FLOOR
DW 1

