


REVISIONS:			
REF	DATE	INITIALS	DESCRIPTION
1			
2			
PROVISIONAL REFERENCE:  
NOT TO BE SCALED FROM DRAWING


CLIENT: MR. MICHAEL BUGEJA  
 PROJECT TITLE: APARTMENTS AT, TRIQ IL-MOSTA, ATTARD



ARCHITECT: CHRYN ZAMMIT  
 DESIGNED BY: M. C. ZAMMIT  
 SCALE: 1:100  
 DATE: JULY 19  
 DRAWING NO.: 2720-15

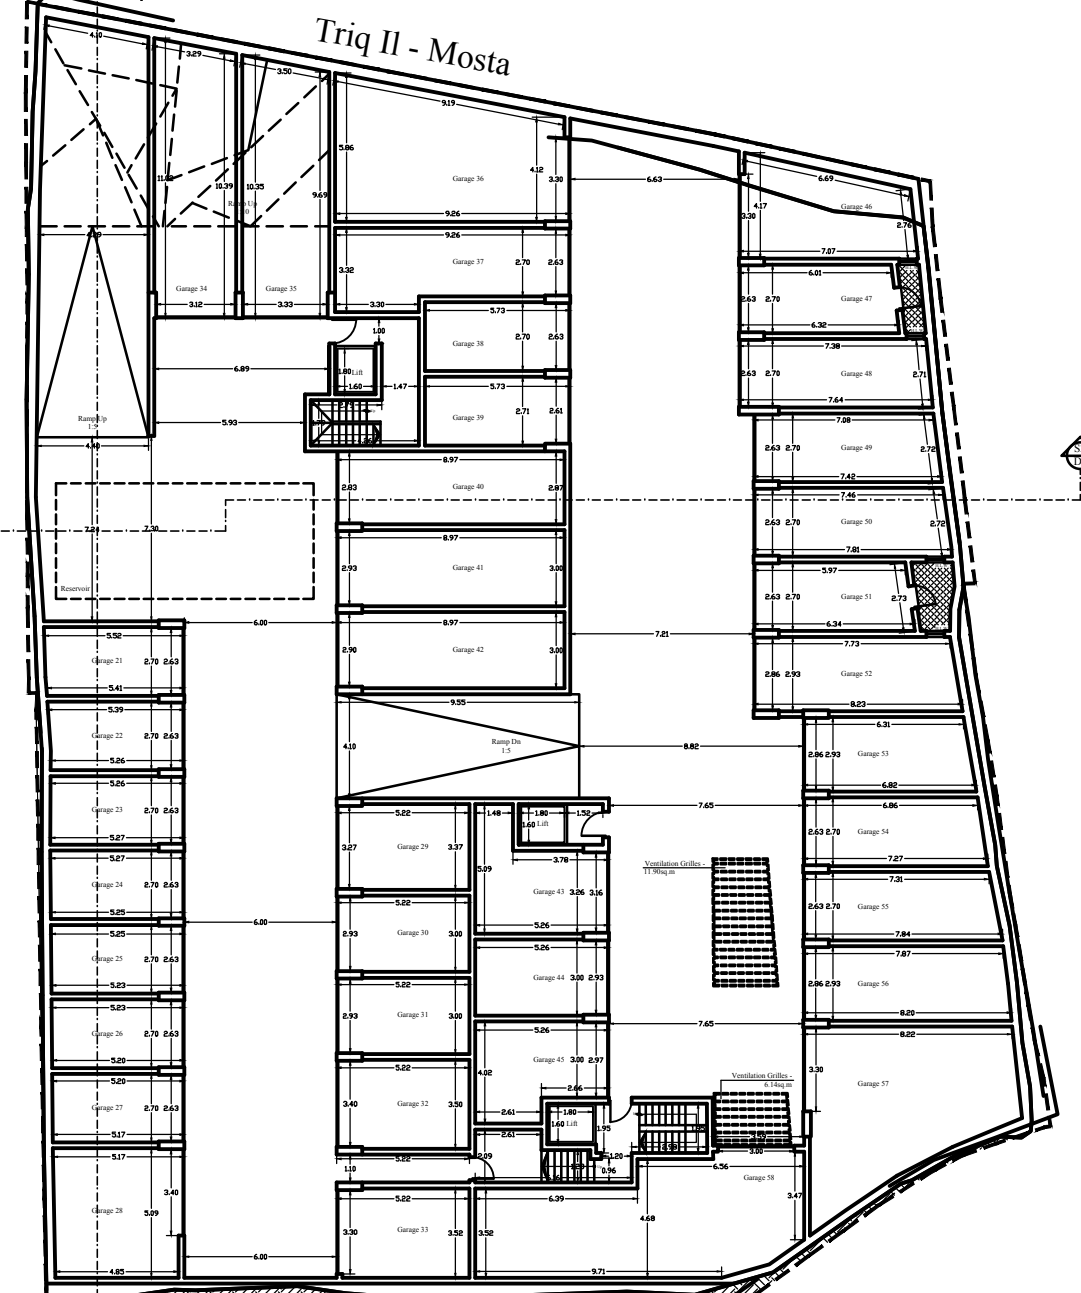

**P1**  
**D1** PROPOSED BASEMENT LEVEL -1  
Scale 1:100

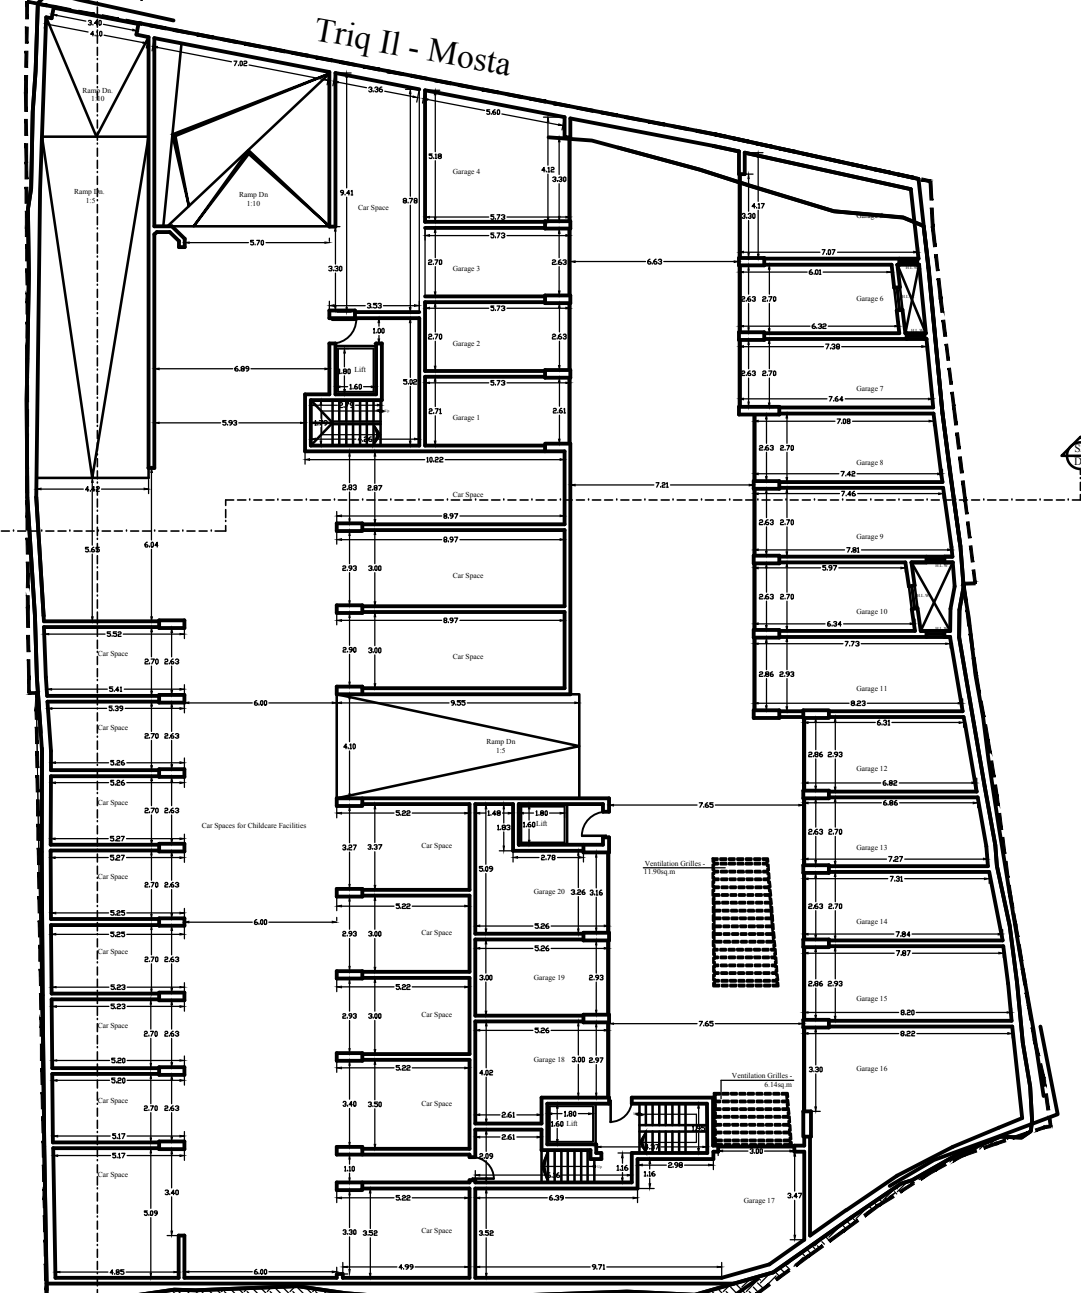

**P2**  
**D1** PROPOSED BASEMENT LEVEL  
Scale 1:100

