



NO. BEDS	UNIT TYPE	UNIT No	INTERNAL AREA	EXTERNAL AREA	GROSS FLOOR AREA
3Bed	Apartment	B3	116.7 sq.m	19 sq.m	128.2 sq.m
3Bed	Apartment	B4	134 sq.m	18.3 sq.m	145.5 sq.m
2Bed	Apartment	A1	90.5 sq.m	5.4 sq.m	96 sq.m
3Bed	Apartment	A2	150.2 sq.m	10.5 sq.m	161 sq.m
2Bed	Apartment	A3	93.7 sq.m	9 sq.m	102.7 sq.m
2Bed	Apartment	A4	90.1 sq.m	-	90.1 sq.m
3Bed	Apartment	A5	156.1 sq.m	13.8 sq.m	167.6 sq.m

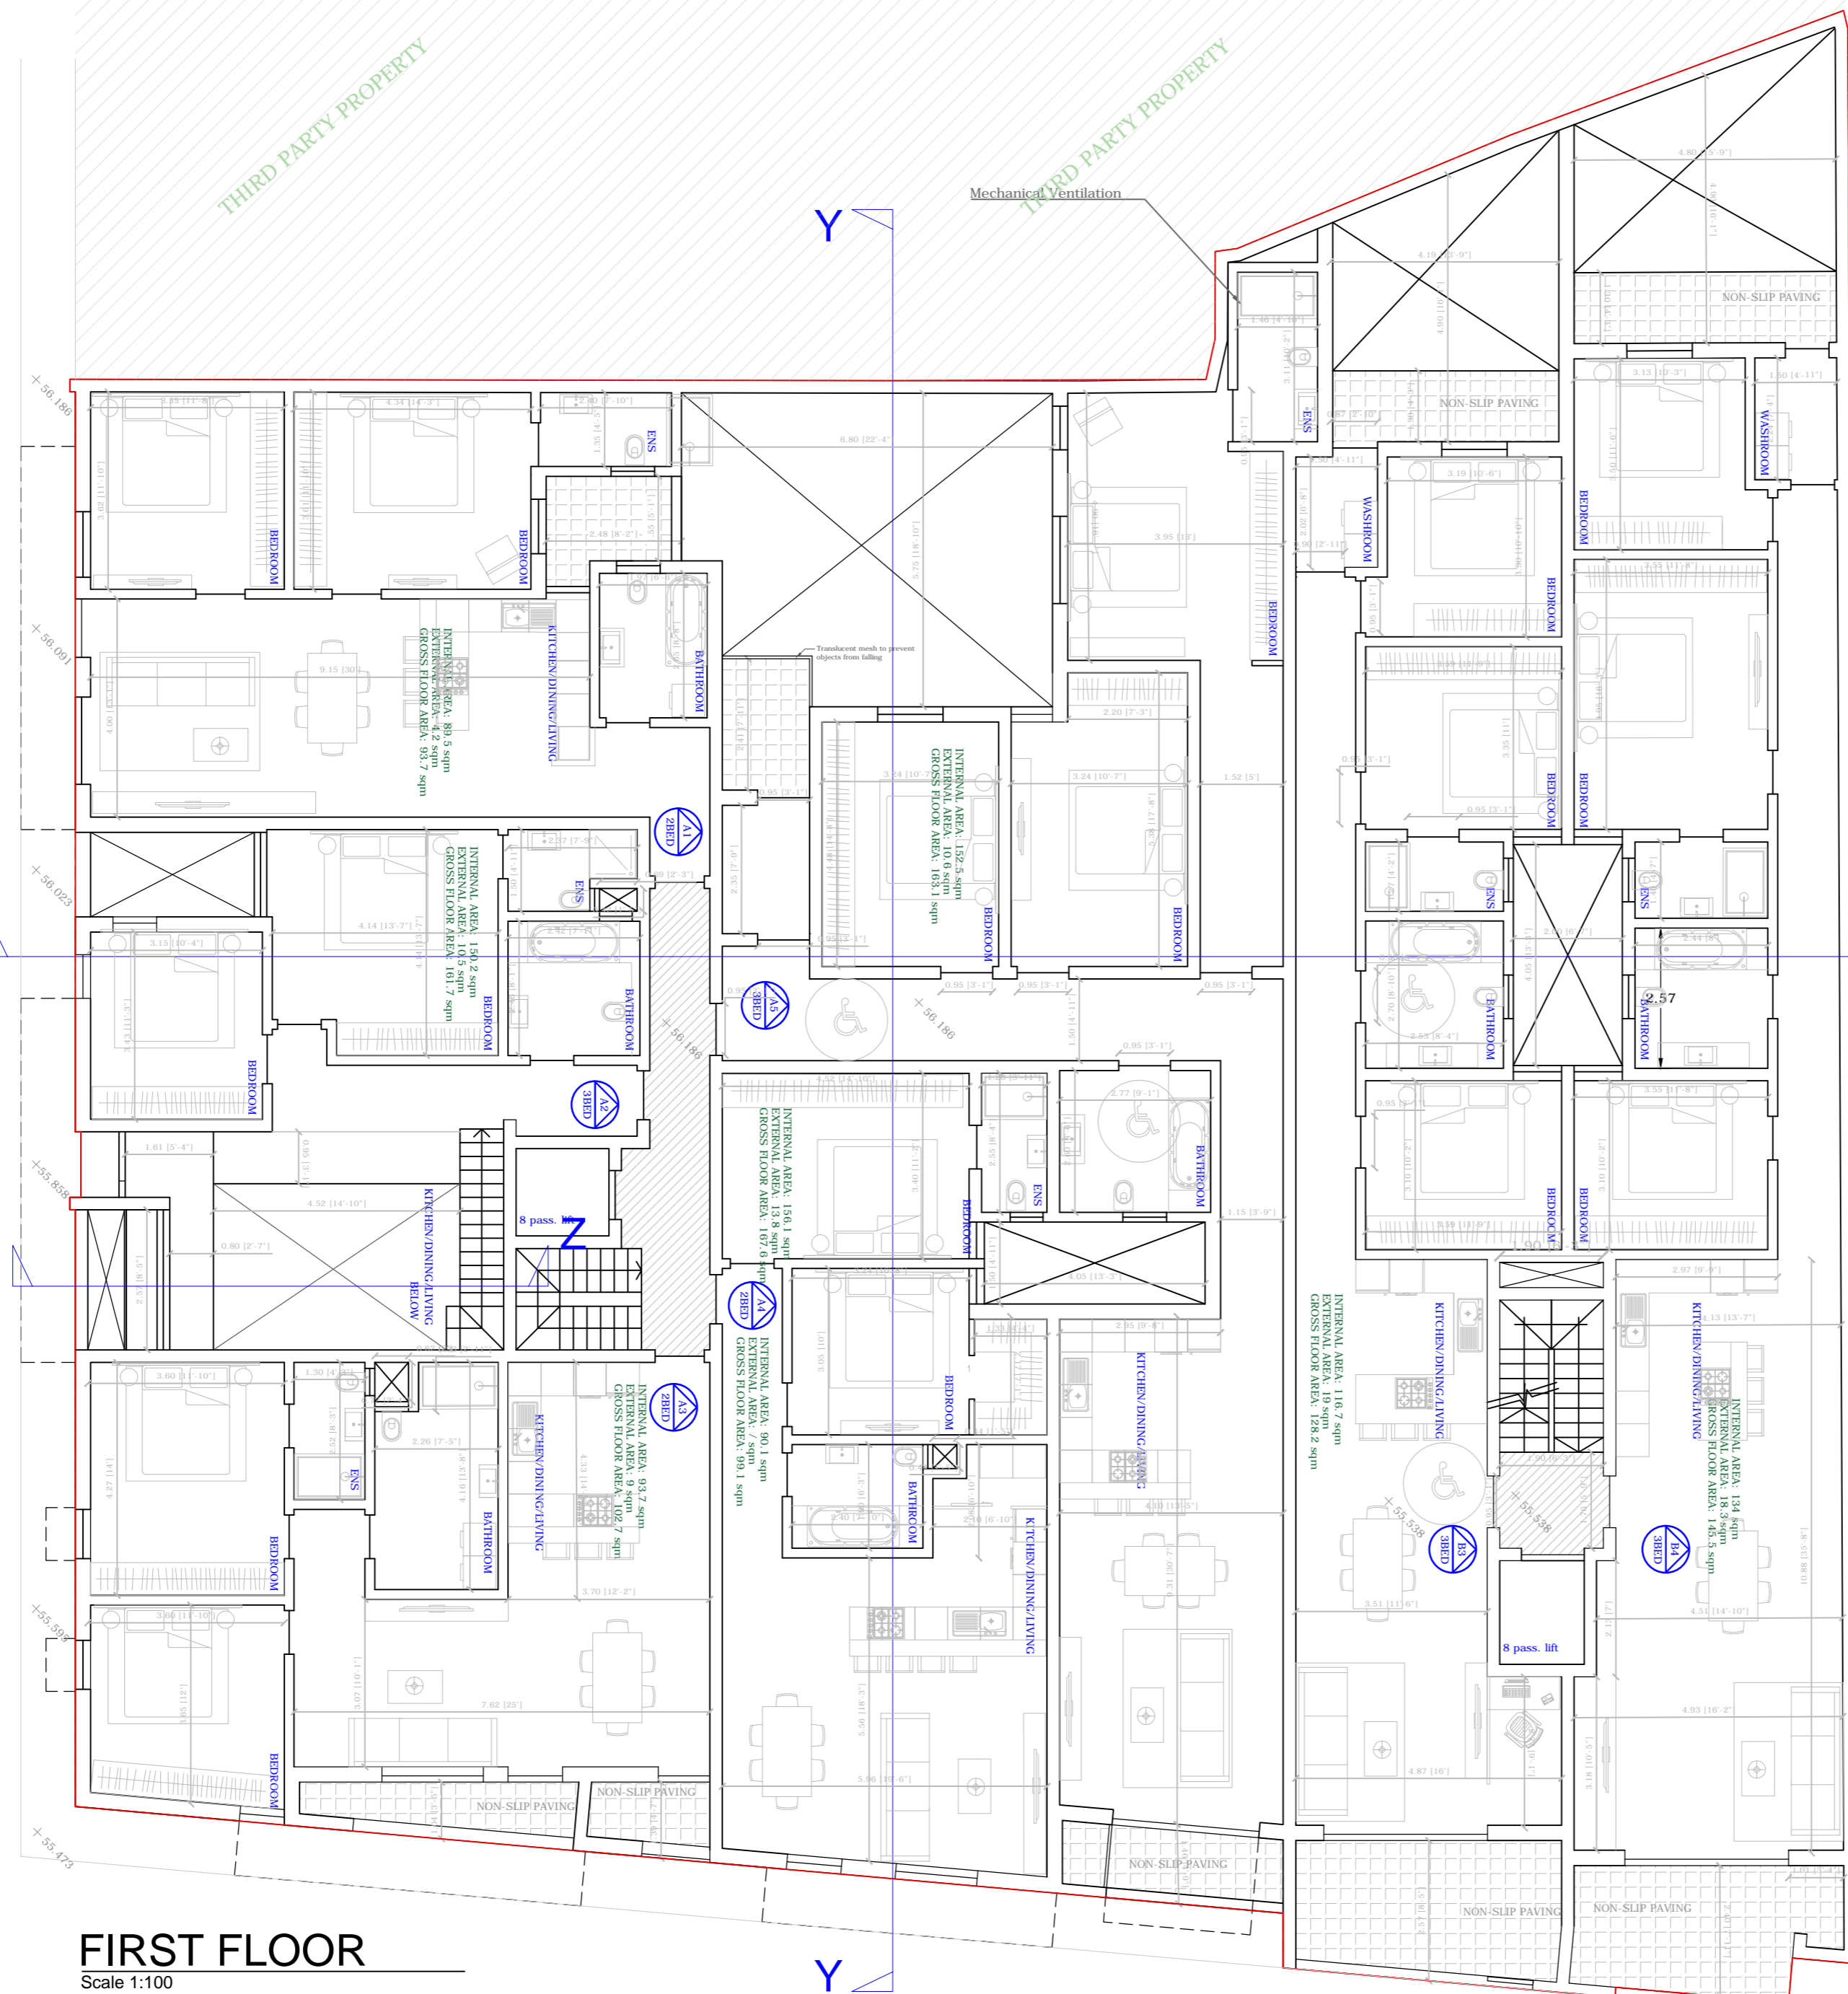

FIRST FLOOR
Scale 1:100

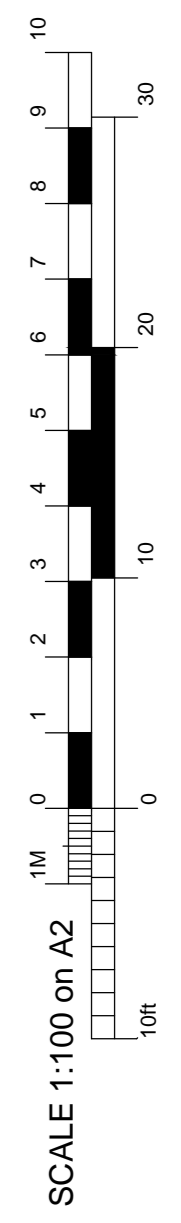

- To Construct
- To Demolish

IGA Iyvne Gixti Architects IGA, 128, Psaila Street, Birkirkara. Tel: 21490937 - Fax: 21490937 - Mobile: 7905 5118 email: ig@iyvnegixti.com web: www.iyvnegixti.com	
Drawing title: FIRST FLOOR	
Project title: MELLIEHA SITE	
Client: MR M. BUGEJA	Revision Drawing: B
Drawn by: IG	Drawing Number: 06
Scale: 1:100 on A2	
Date: 2019-03-08	