



NO. BEDS	UNIT TYPE	UNIT No	INTERNAL AREA	EXTERNAL AREA	GROSS FLOOR AREA
3Bed	Apartment	B9	105 sq.m	26 sq.m	116.5 sq.m
3Bed	Apartment	B10	123 sq.m	26.2 sq.m	134.5 sq.m
2Bed	Apartment	A16	86.6 sq.m	8.8 sq.m	95.3 sq.m
2Bed	Apartment	A17	85 sq.m	7.2 sq.m	92.2 sq.m
2Bed	Apartment	A18	93.7 sq.m	16.2 sq.m	102.7 sq.m
2Bed	Apartment	A19	90.1 sq.m	5.3 sq.m	95.4 sq.m
3Bed	Apartment	A20	152.5 sq.m	10.6 sq.m	163.1 sq.m

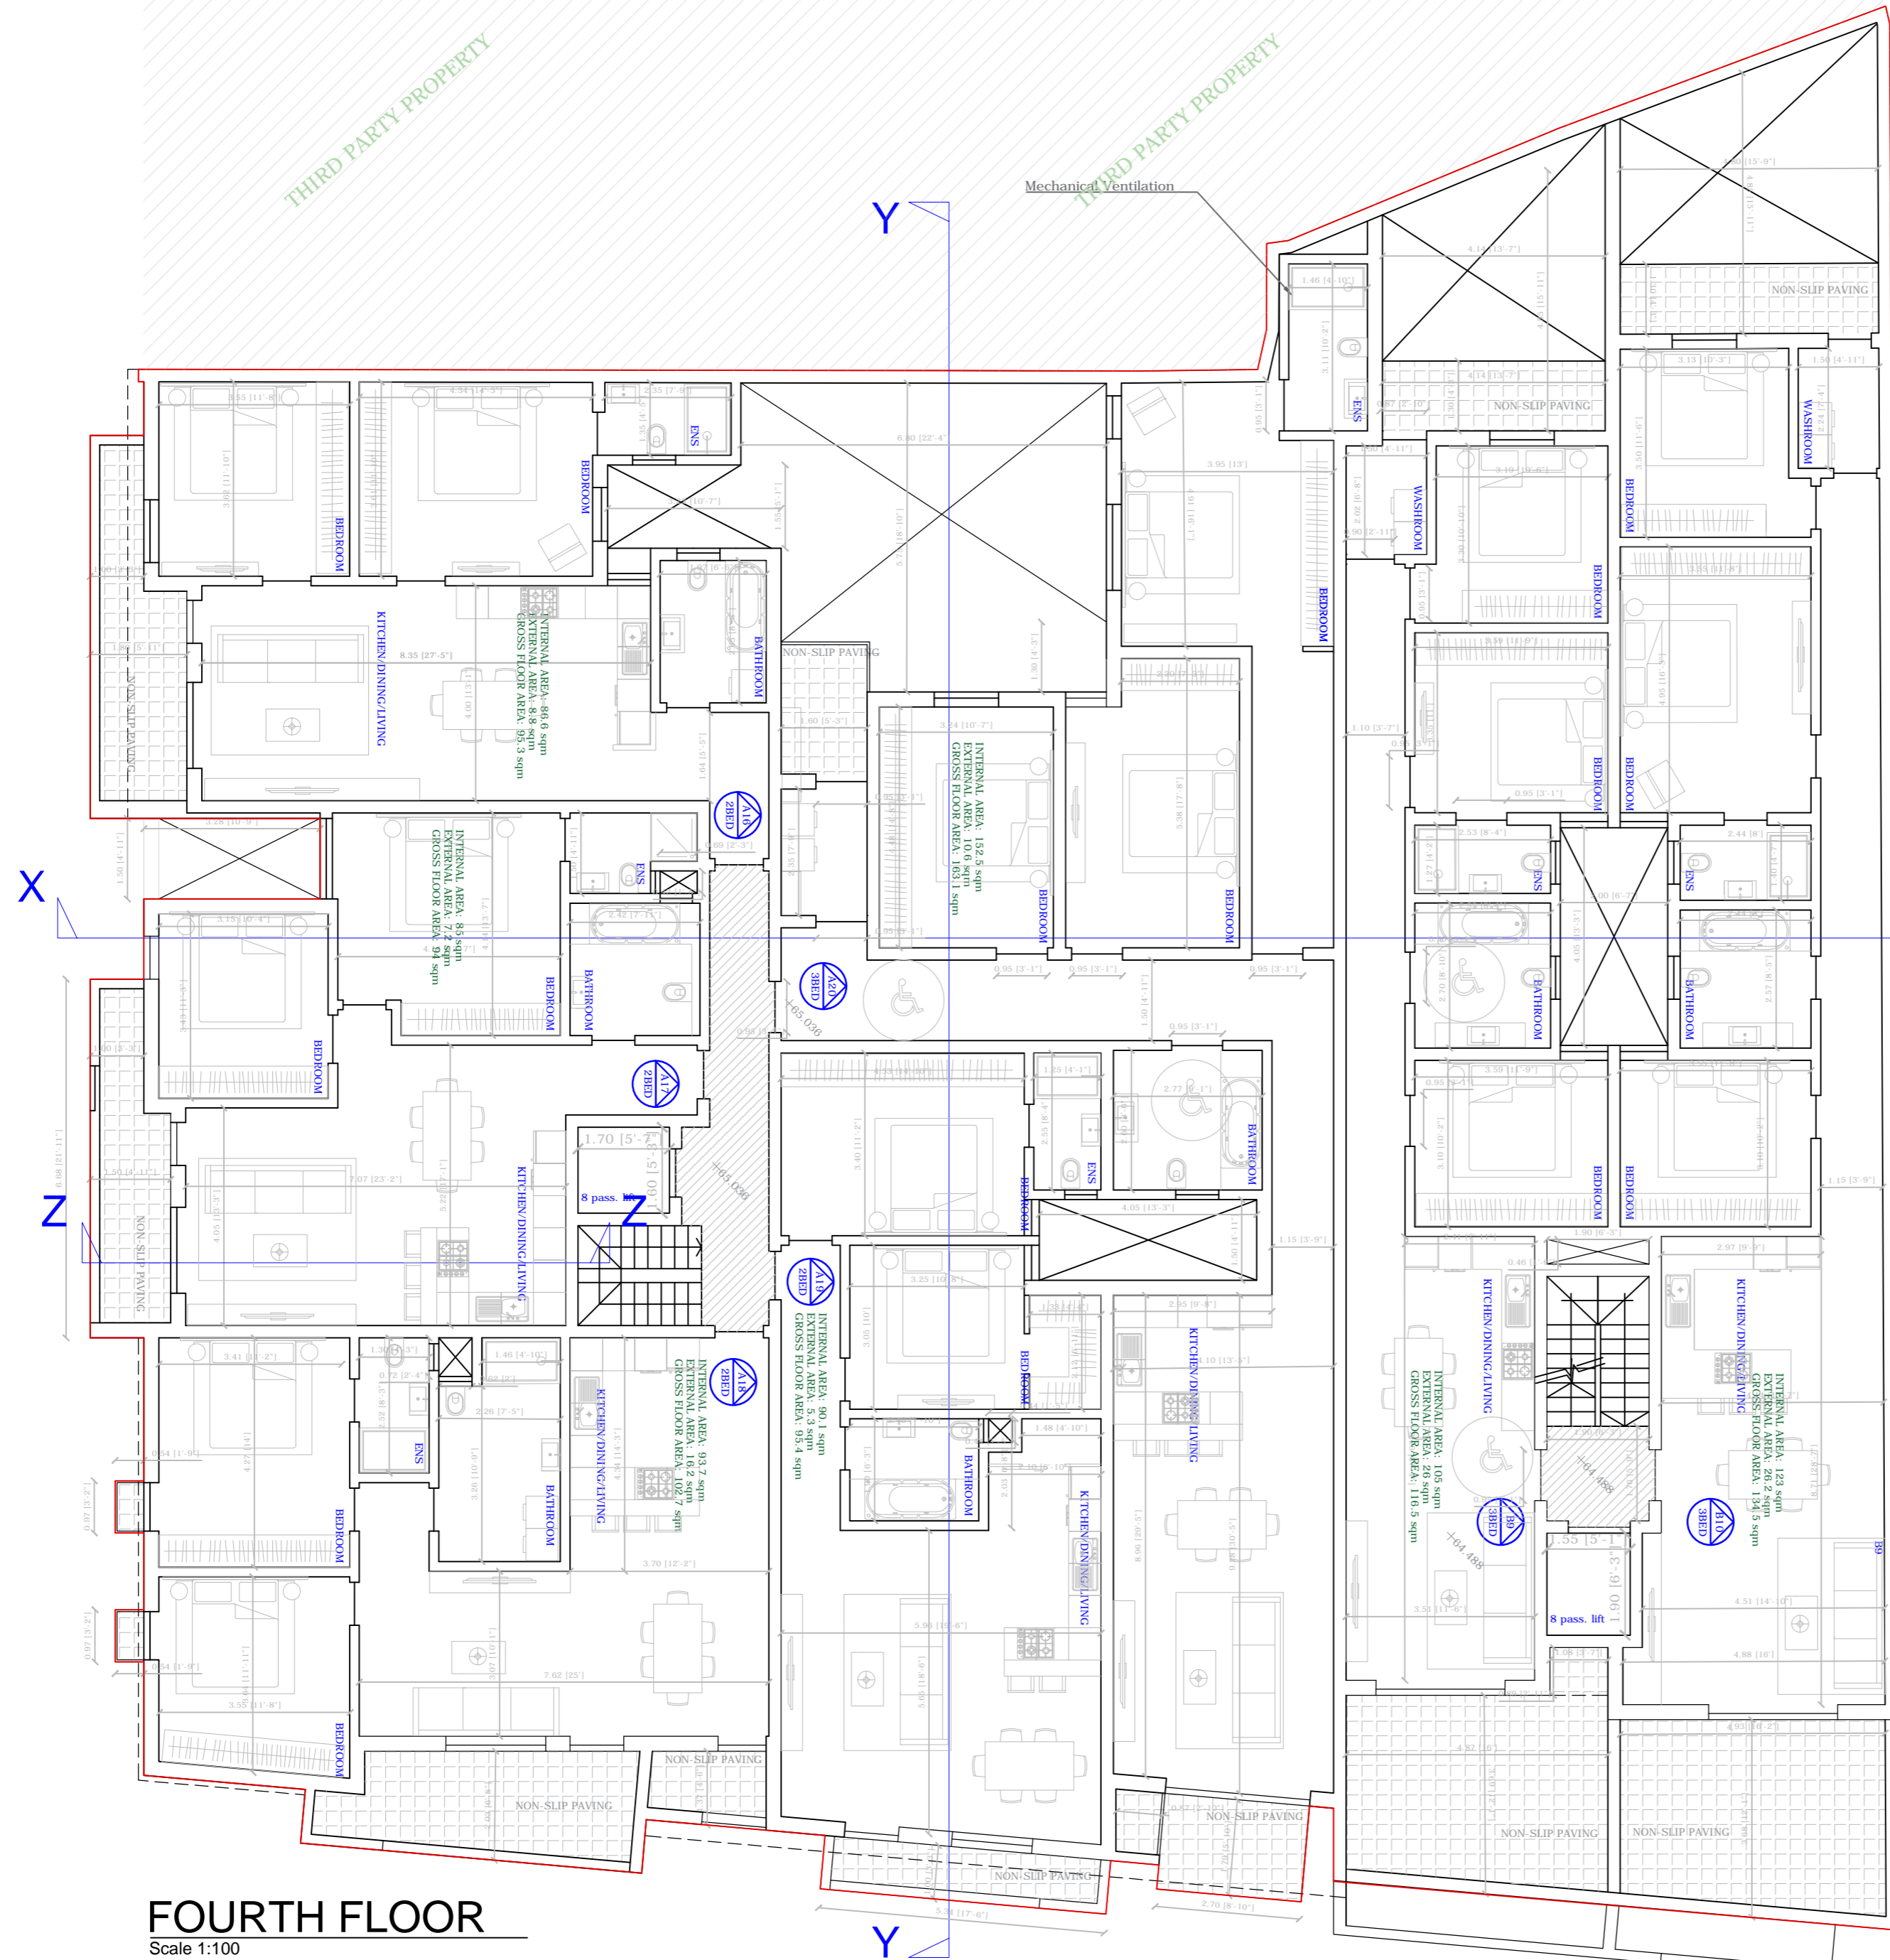

**FOURTH FLOOR**  
Scale 1:100

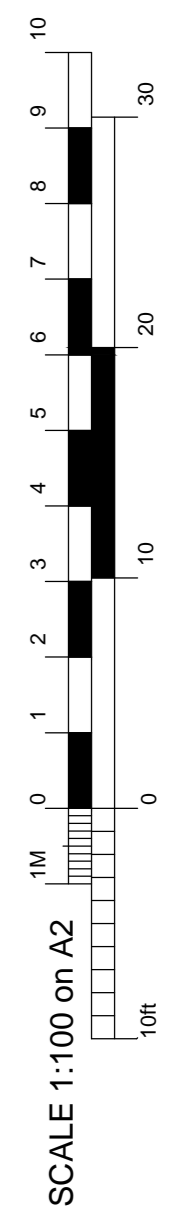

- To Construct
- To Demolish

<b>IGA Ivynne Gixti Architects</b> IGA, 128, Psaila Street, Birkirkara. Tel: 21490937 - Fax: 21490937 - Mobile: 7905 5118 email: ig@ivynnegixti.com   web: www.ivynnegixti.com	
Drawing title: <b>FOURTH FLOOR</b>	
Project title: <b>MELLIEHA SITE</b>	
Client: <b>MR M. BUGEJA</b>	Revision Drawing: <b>B</b>
Drawn by: <b>IG</b>	Drawing Number: <b>09</b>
Scale: <b>1:100 on A2</b>	
Date: <b>2019-03-08</b>	