

THIRD PARTY PROPERTY


THIRD PARTY PROPERTY

THIRD PARTY PROPERTY

THIRD PARTY PROPERTY

THIRD PARTY PROPERTY


NO. BEDS	UNIT TYPE	UNIT No	INTERNAL AREA	EXTERNAL AREA	GROSS FLOOR AREA
3Bed	Apartment	B5	116.7 sq.m	19 sq.m	128.2 sq.m
3Bed	Apartment	B6	134 sq.m	18.3 sq.m	145.5 sq.m
2Bed	Apartment	A6	86.6 sq.m	8.8 sq.m	95.3 sq.m
2Bed	Apartment	A7	85 sq.m	7.2 sq.m	92.2 sq.m
2Bed	Apartment	A8	93.7 sq.m	16.2 sq.m	102.7 sq.m
2Bed	Apartment	A9	90.1 sq.m	5.3 sq.m	95.4 sq.m
3Bed	Apartment	A10	152.5 sq.m	10.6 sq.m	163.1 sq.m

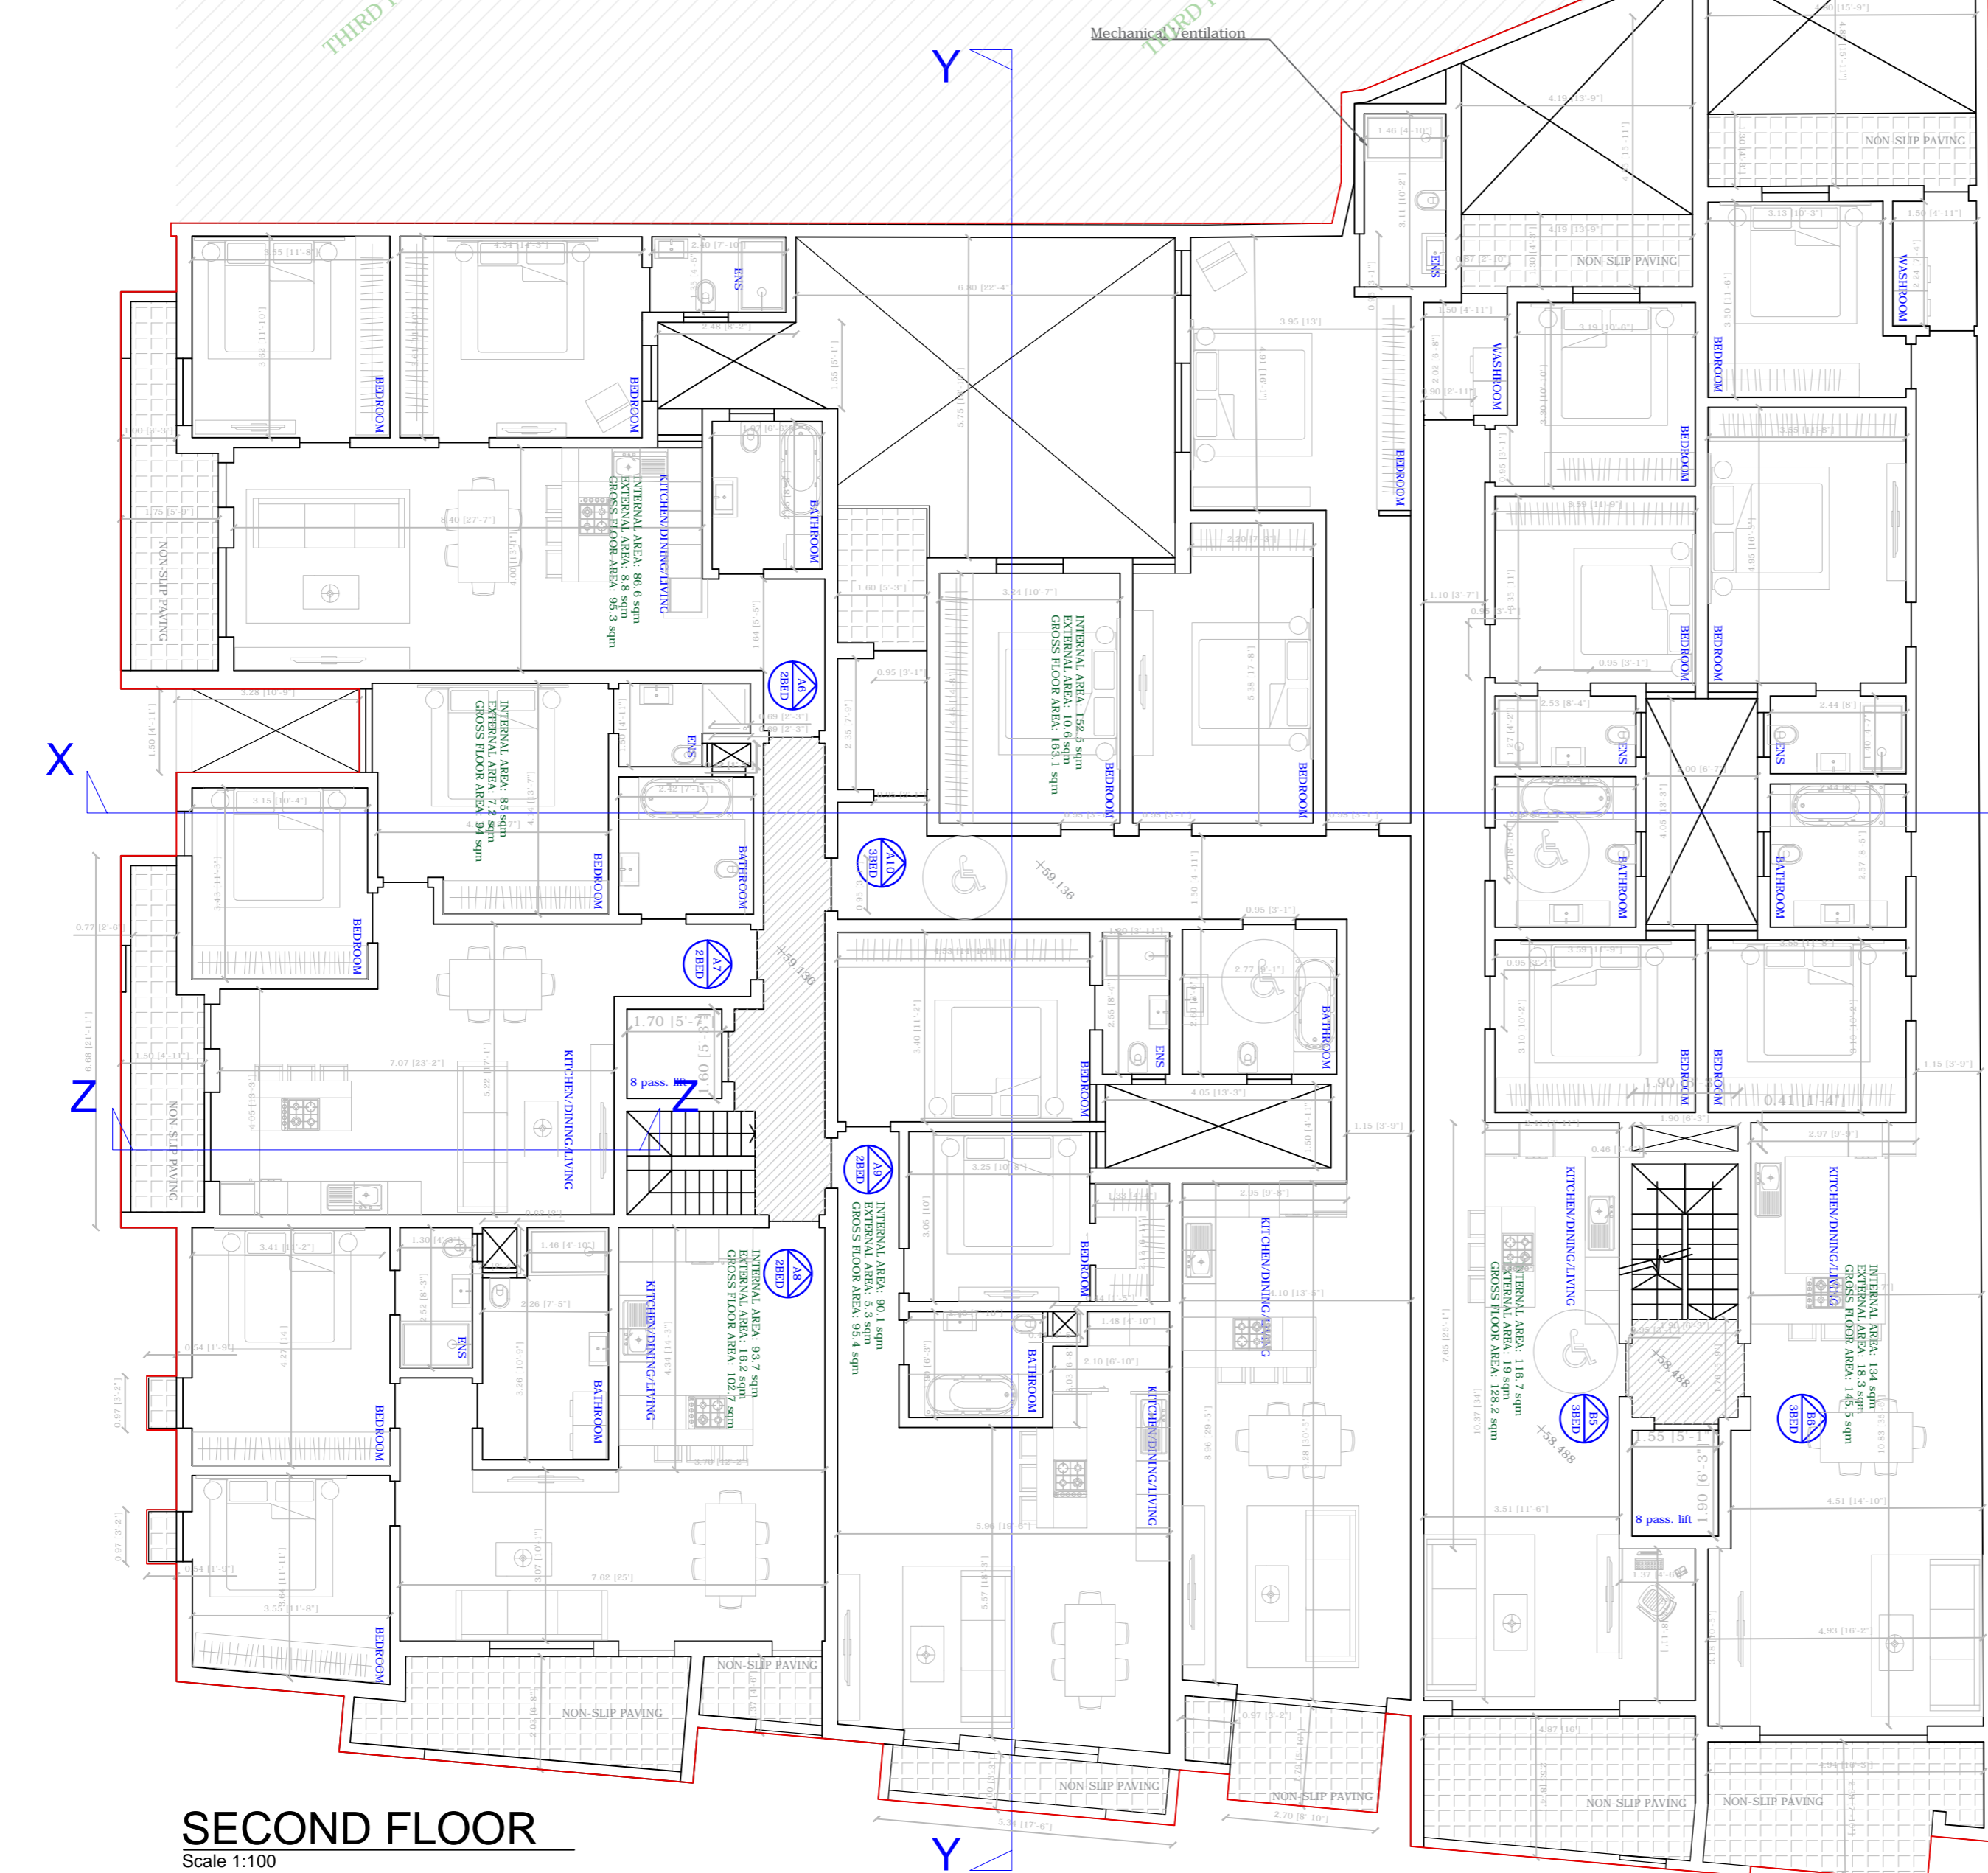

X
Z

Y

Y

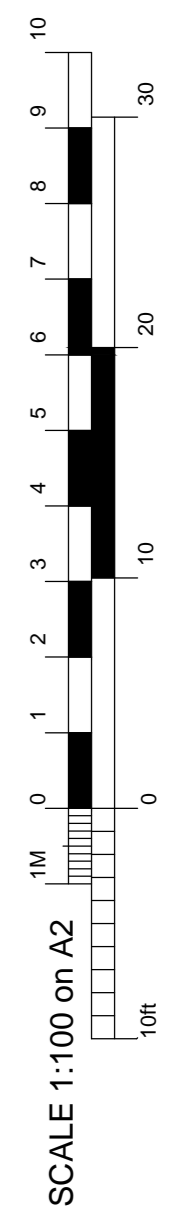

- ▨ To Construct
- ▨ To Demolish

SECOND FLOOR
Scale 1:100

IGA Ivynne Gixti Architects
IGA, 128, Psaila Street, Birkirkara.
Tel: 21490937 - Fax: 21490937 - Mobile: 7905 5118
email: ig@ivynnegixti.com | web: www.ivynnegixti.com

Drawing title:
SECOND FLOOR

Project title:
MELLIEHA SITE

Client: MR M. BUGEJA	Revision Drawing: B
Drawn by: IG	Drawing Number: 07
Scale: 1:100 on A2	
Date: 2019-03-08	