

THIRD PARTY PROPERTY



THIRD PARTY PROPERTY

THIRD PARTY PROPERTY

THIRD PARTY PROPERTY

THIRD PARTY PROPERTY

NO. BEDS	UNIT TYPE	UNIT No	INTERNAL AREA	EXTERNAL AREA	GROSS FLOOR AREA
3Bed	Apartment	B7	116.7 sq.m	19 sq.m	128.2 sq.m
3Bed	Apartment	B8	134 sq.m	18.3 sq.m	145.5 sq.m
2Bed	Apartment	A11	86.6 sq.m	8.8 sq.m	95.3 sq.m
2Bed	Apartment	A12	85 sq.m	7.2 sq.m	92.2 sq.m
2Bed	Apartment	A13	93.7 sq.m	16.2 sq.m	102.7 sq.m
2Bed	Apartment	A14	90.1 sq.m	5.3 sq.m	95.4 sq.m
3Bed	Apartment	A15	152.5 sq.m	10.6 sq.m	163.1 sq.m

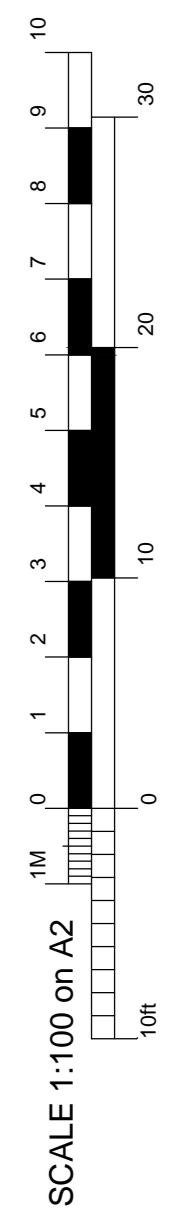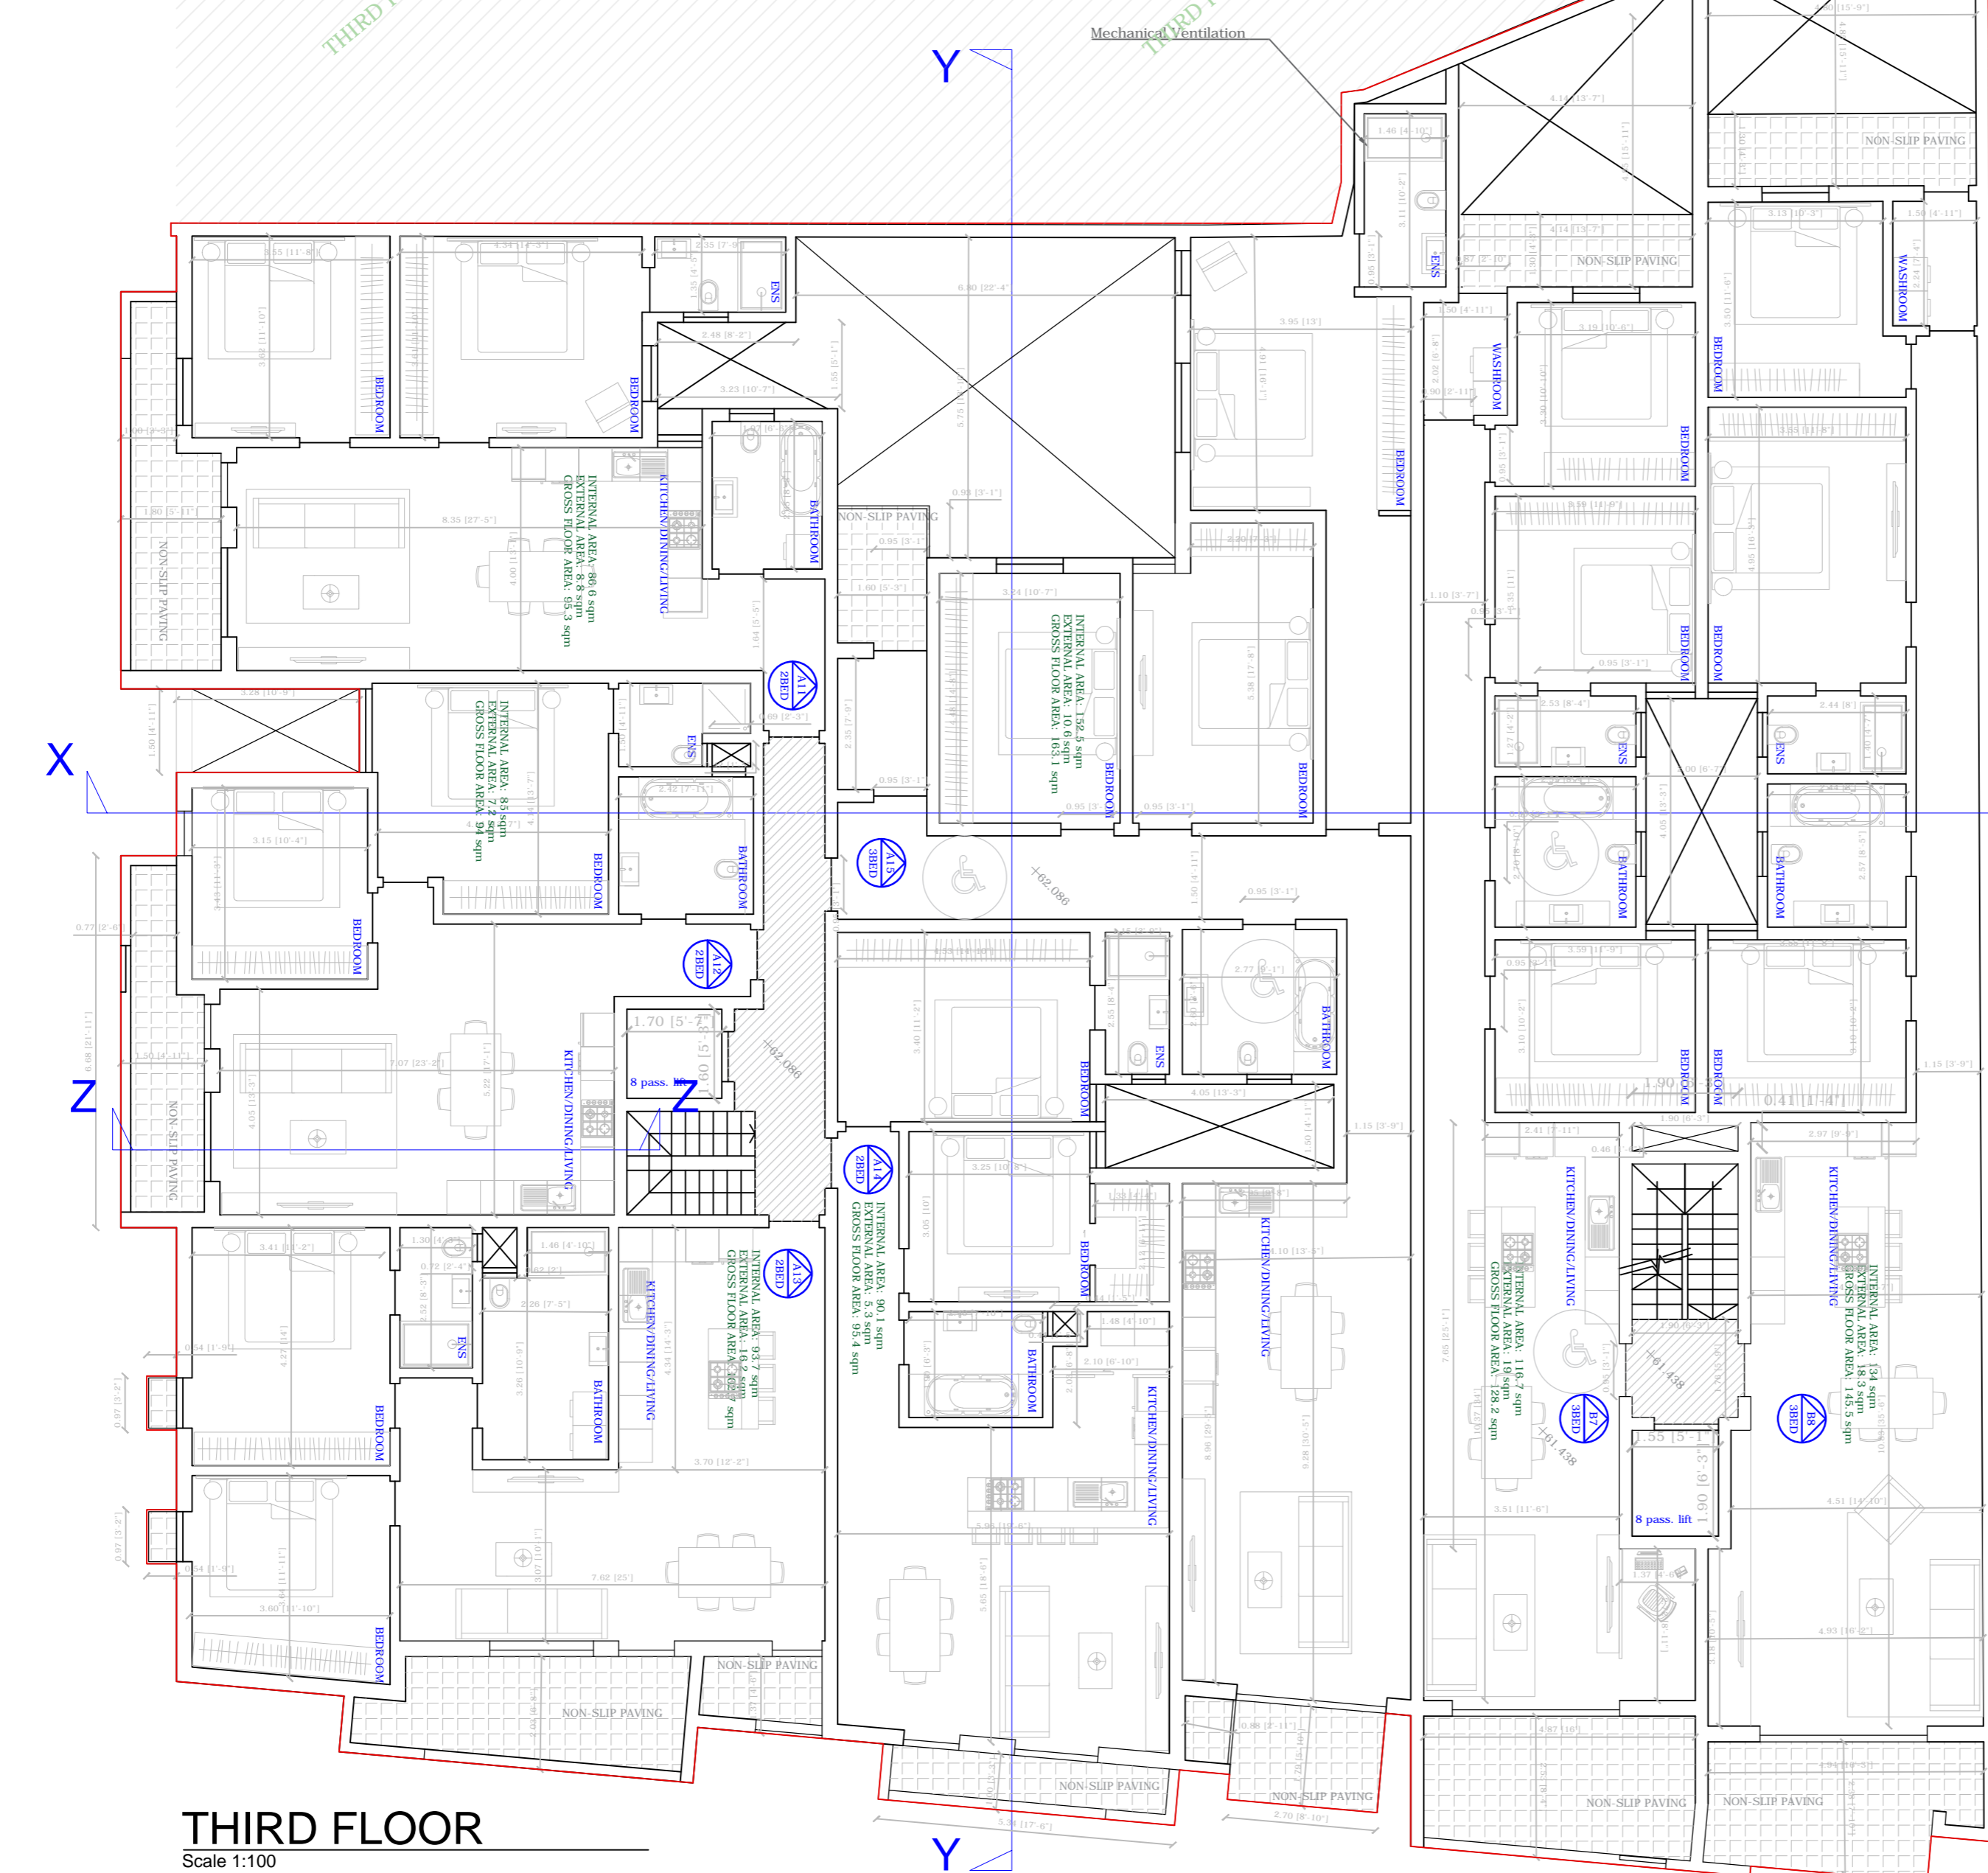

THIRD FLOOR
Scale 1:100

- To Construct
- To Demolish

IGA Ivynne Grixti Architects IGA, 128, Psaila Street, Birkirkara. Tel: 21490937 - Fax: 21490937 - Mobile: 7905 5118 email: ig@ivynnegrixti.com web: www.ivynnegrixti.com	
Drawing title: THIRD FLOOR	
Project title: MELLIEHA SITE	
Client: MR M. BUGEJA	Revision Drawing: B
Drawn by: IG	Drawing Number: 08
Scale: 1:100 on A2	
Date: 2019-03-08	